



BY
BINGHATTI



Binghatti is a renowned Emirati property brand in Dubai, United Arab Emirates. The brand stands as an emblem of excellence within the global real estate sector. Prominent for its distinguished portfolio comprising some of the world's most iconic architectural marvels, Binghatti caters to diverse market segments offering a spectrum ranging from accessible to ultra high-end projects. Its signature architectural ethos is a manifestation of the brand's unique design DNA meticulously woven into its expansive array of developments. With an astounding real estate portfolio boasting over 60 projects valued at an excess of AED 30 billion, Binghatti commands a notable position as one of the UAE's foremost privately held developers. The company successfully delivered 20,000 units prior to 2024, further solidifying its stature in Dubai's dynamic real estate landscape. Distinguished for its pioneering approach, Binghatti has formed unprecedented collaborations with prestigious luxury brands such as BUGATTI, Mercedes-Benz, and Jacob&Co. to craft unique branded real estate ventures - a distinction unmatched on a global scale.





STEPPING INTO AN AWAKENING:

A JOURNEY OF TRANSCENDENCE

A profound journey that transcends the ordinary and elevates the soul. It is an invitation to live with intention and authenticity. As you transcend the mundane, you discover boundless realms of possibility.



Discovering
PROFOUND EXCLUSIVITY

ONE step at a time

1

PHASE 1

ABOUT THE PROJECT

THE RATIONALE BEHIND THE
DESIGN AND ITS CONCEPTUAL
BLUEPRINT

2

PHASE 2

DESIGN DETAILS

THE METICULOUS
ATTENTION TO DETAIL AND
ITS CRAFTSMANSHIP

3

PHASE 3


FLOOR PLANS

THE FUNCTIONALITY OF
THE SPACE AND ITS
COHESIVE FLOW



BY
BINGHATTI


The conceptual design is characterized by the interplay of architectural systems, each contributing to a grander narrative of unity and balance. The façade manifests a visual symphony of materials and forms, amalgamating non-conventional and contemporary elements.

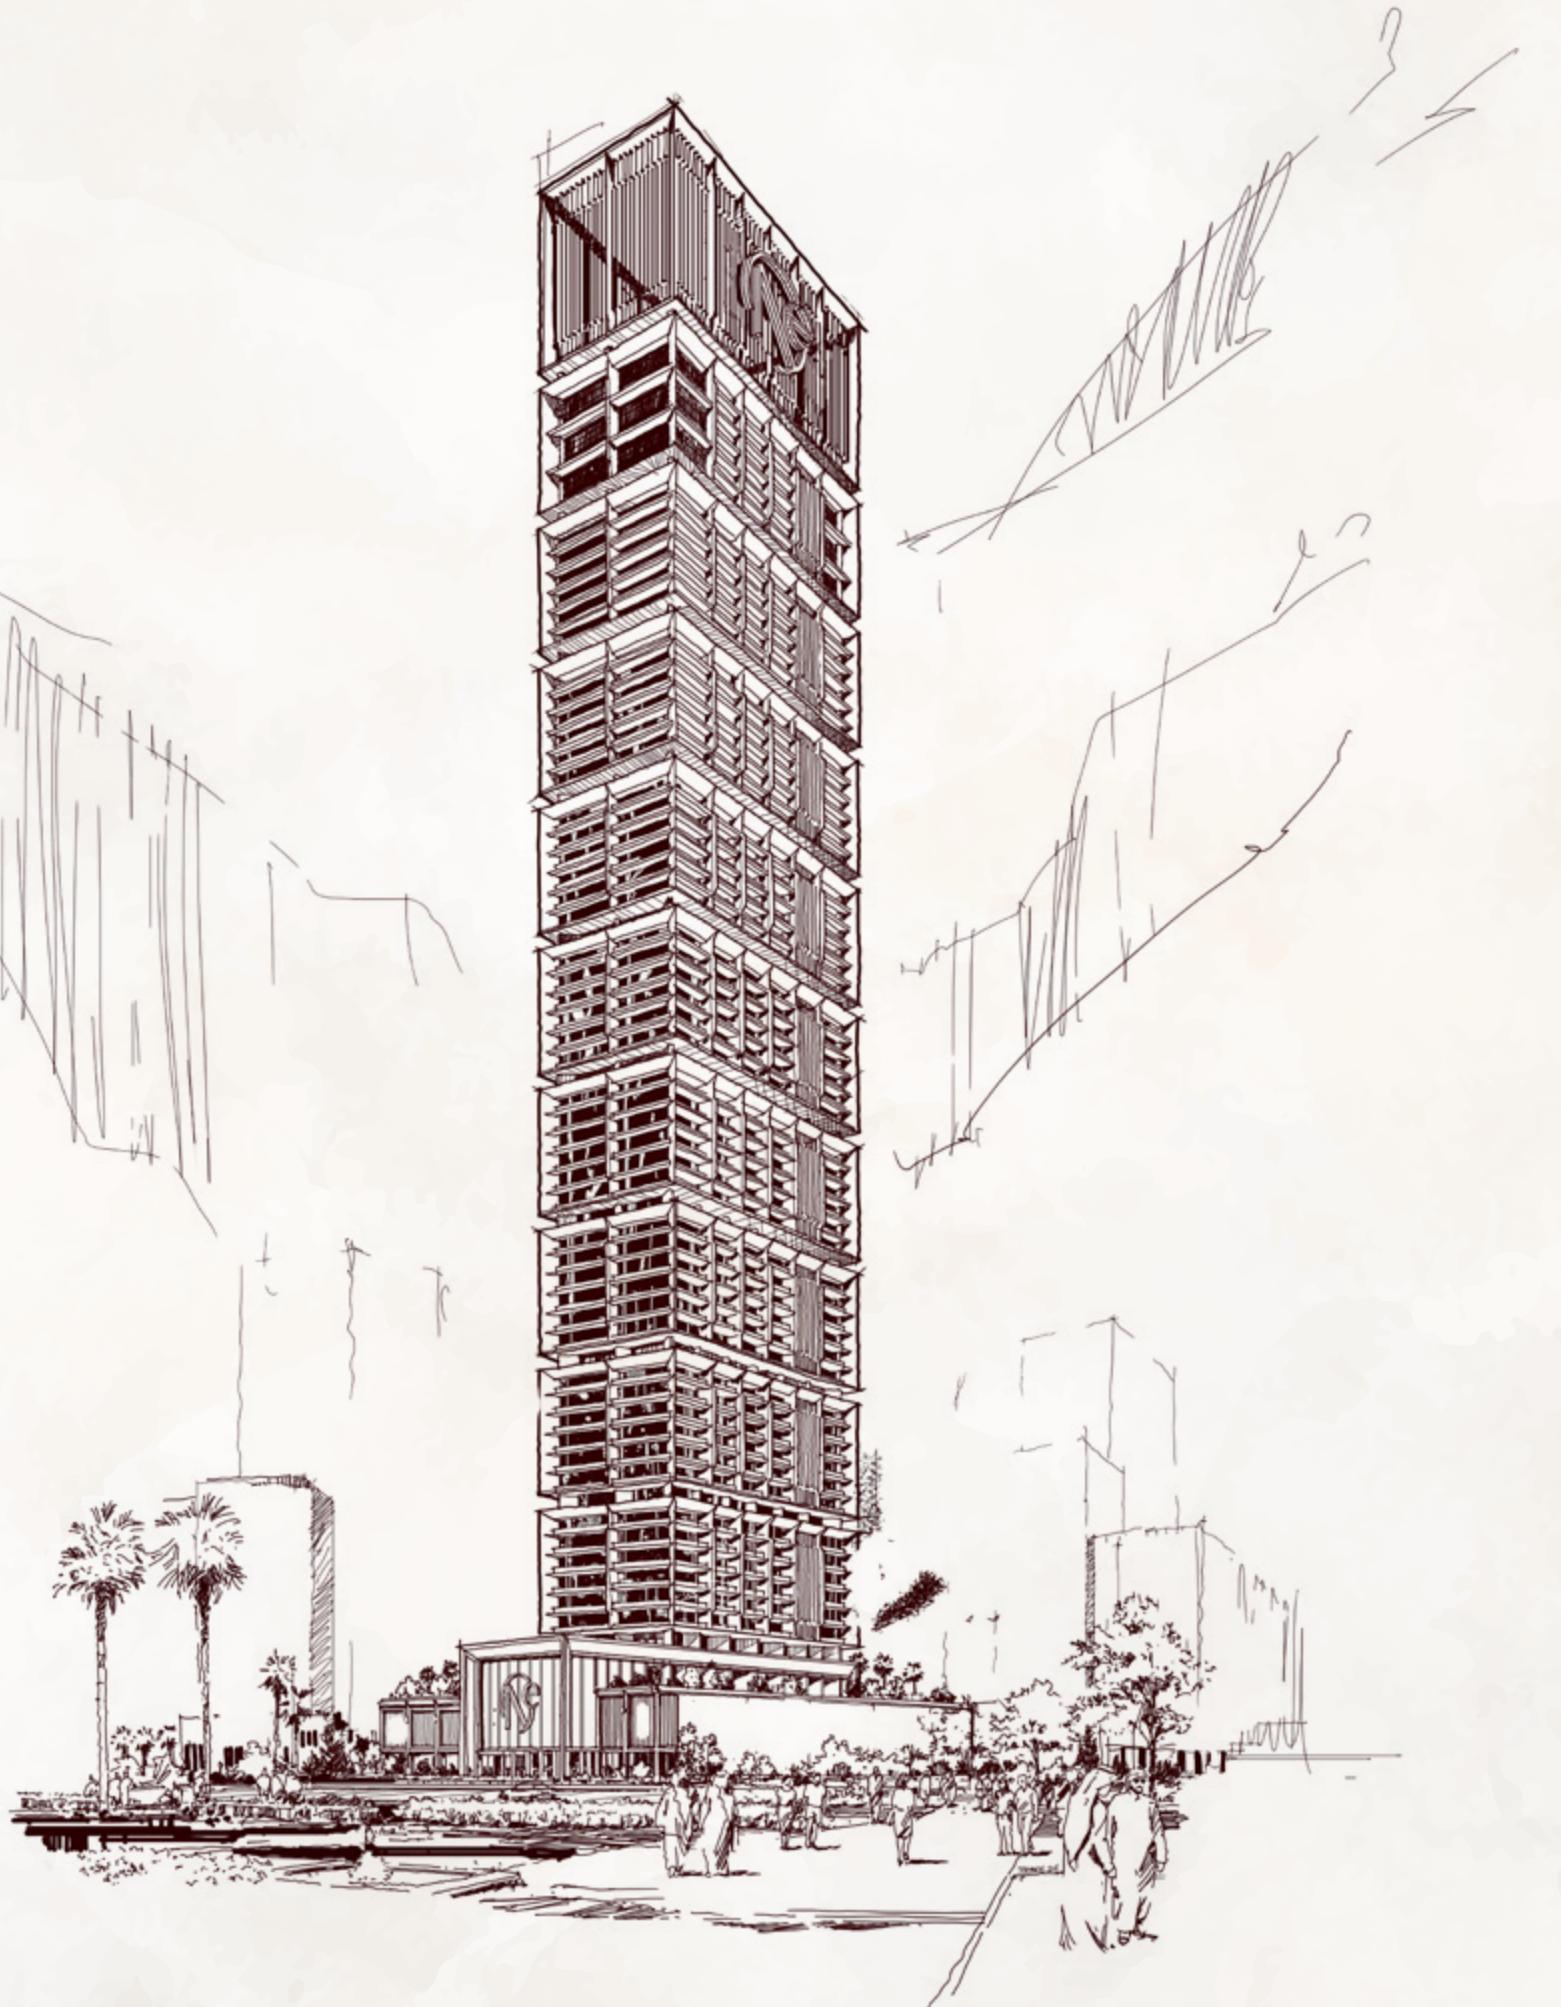

Undaunted **INSPIRATION**

A propelling influence that ignites an exploration, sculpting an architectural marvel that defies conventional paradigms



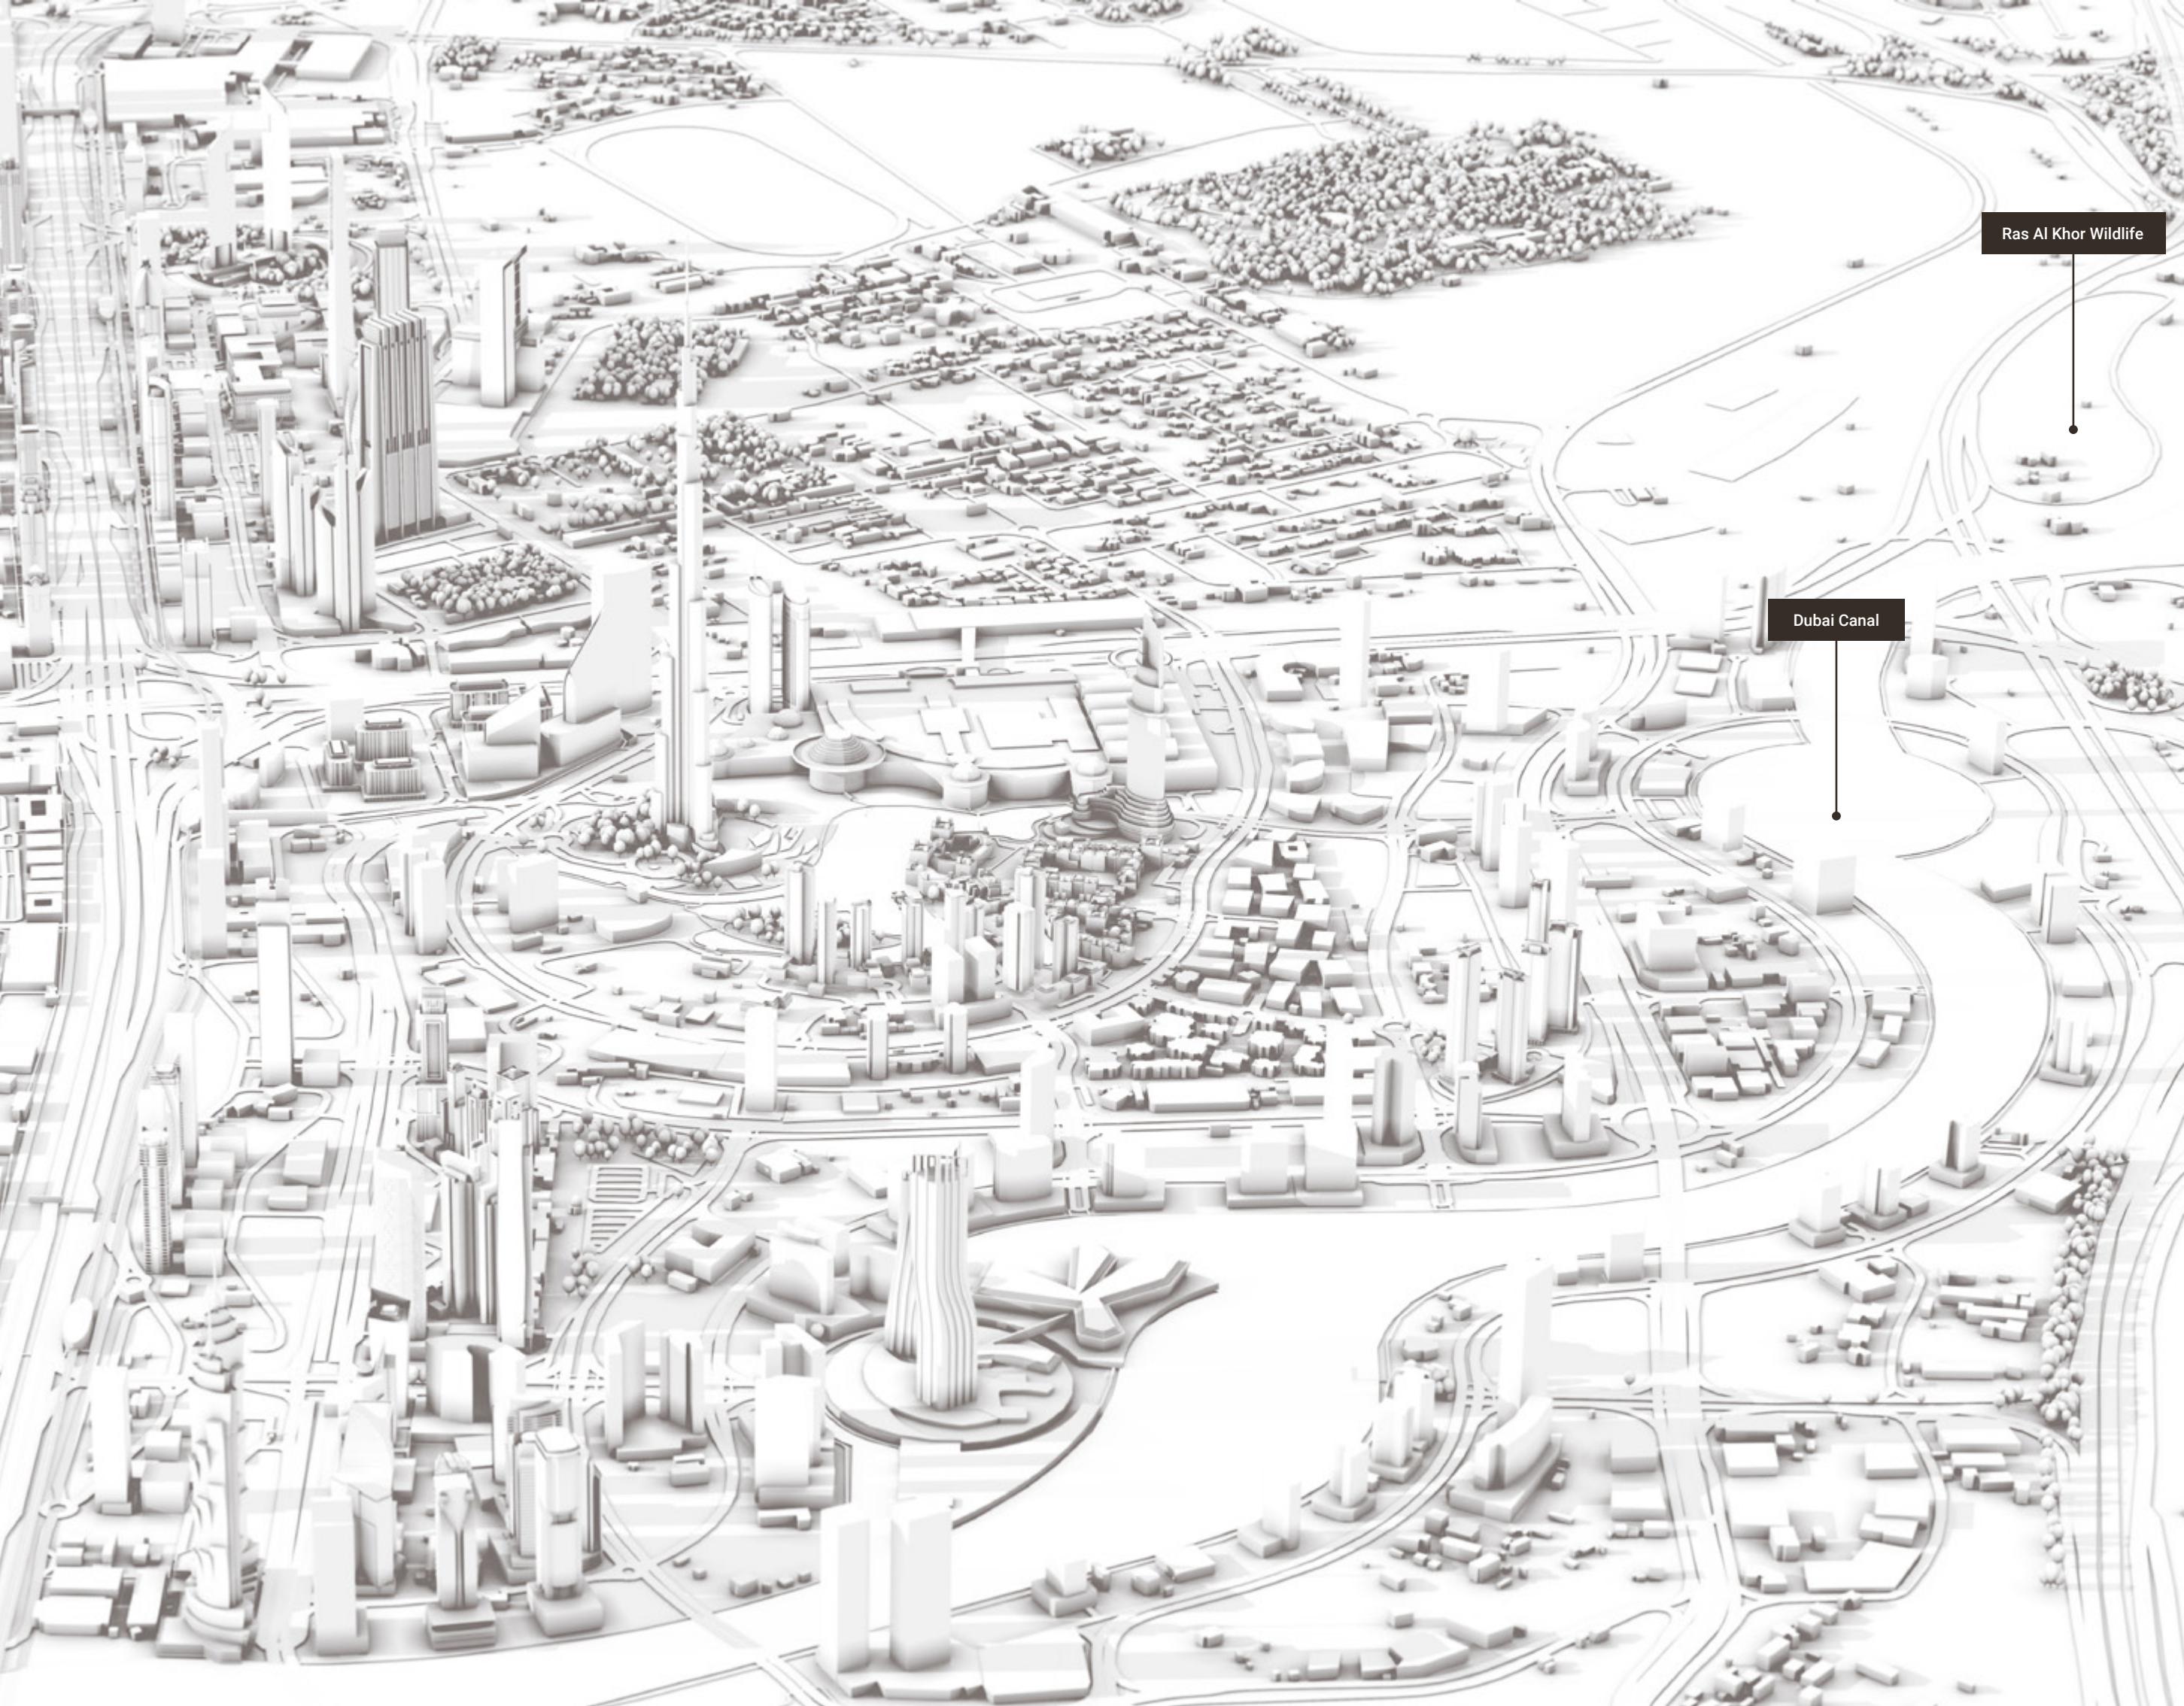

A Locale for the Avant-Garde

The locale is marked by **glamour and exuberance** brought by the eminent metropolitan enclaves surrounding **Dubai's Business Bay district**. Through its convenient access to **Downtown Dubai** and **Dubai International Financial Centre**, this **cosmopolitan hub** emerges as an epicentre for **culture and commerce**. Against the backdrop of the glistening **Dubai Water Canal**, the waterfront development epitomizes sophistication, embodying **a vision of modernity and opulence**.





*For THOSE WHO
seek to BREAK free
from THE NORM*

In a world where conformity often dictates the path to tread, there are those who dare to defy the norm. They seek a journey marked by audacity, ingenious breakthroughs and relentless pursuit of authenticity.



1 PHASE 1 ABOUT THE PROJECT

THE RATIONALE BEHIND THE
DESIGN AND ITS CONCEPTUAL
BLUEPRINT

Project Facts

PROPERTY TYPE

Residential & Retail

PLOT AREA

10061.41 SQM. / 108300.00 SQFT

DESCRIPTION

3B + G + 2P + 1 Amenity Floor +
61 Residential Floors + 2 Mech. Floors + Roof

NUMBER OF UNITS

| | |
|----------------------------|-----|
| Premium Studio: | 192 |
| 1 Bedroom Royal Suite: | 220 |
| 2 Bedroom Suite: | 186 |
| 3 Bedroom Wing: | 31 |
| 3 Bedroom Pool Villa: | 10 |
| 4 Bedroom Royal Penthouse: | 08 |

TOTAL UNITS

| | |
|-------------------------|-----|
| Residential Units: | 647 |
| Shops (Ground Floor): | 09 |





PRESTIGIOUSLY located at
the epicentre of the city's
most eminent hub





Starting Features



SWIMMING
POOL



CHILDRENS
POOL



PADDLE
COURT



TENNIS
COURT



3X3 BASKETBALL



STREET SOCCER



CHILDREN'S
PLAY AREA



JACUZZI



SAUNA AND
STEAM ROOM



SUNKEN
SEATING



MULTIPURPOSE
LAWN




JOGGING
LANE



VIEWING
DECK



OUTDOOR
LOUNGE

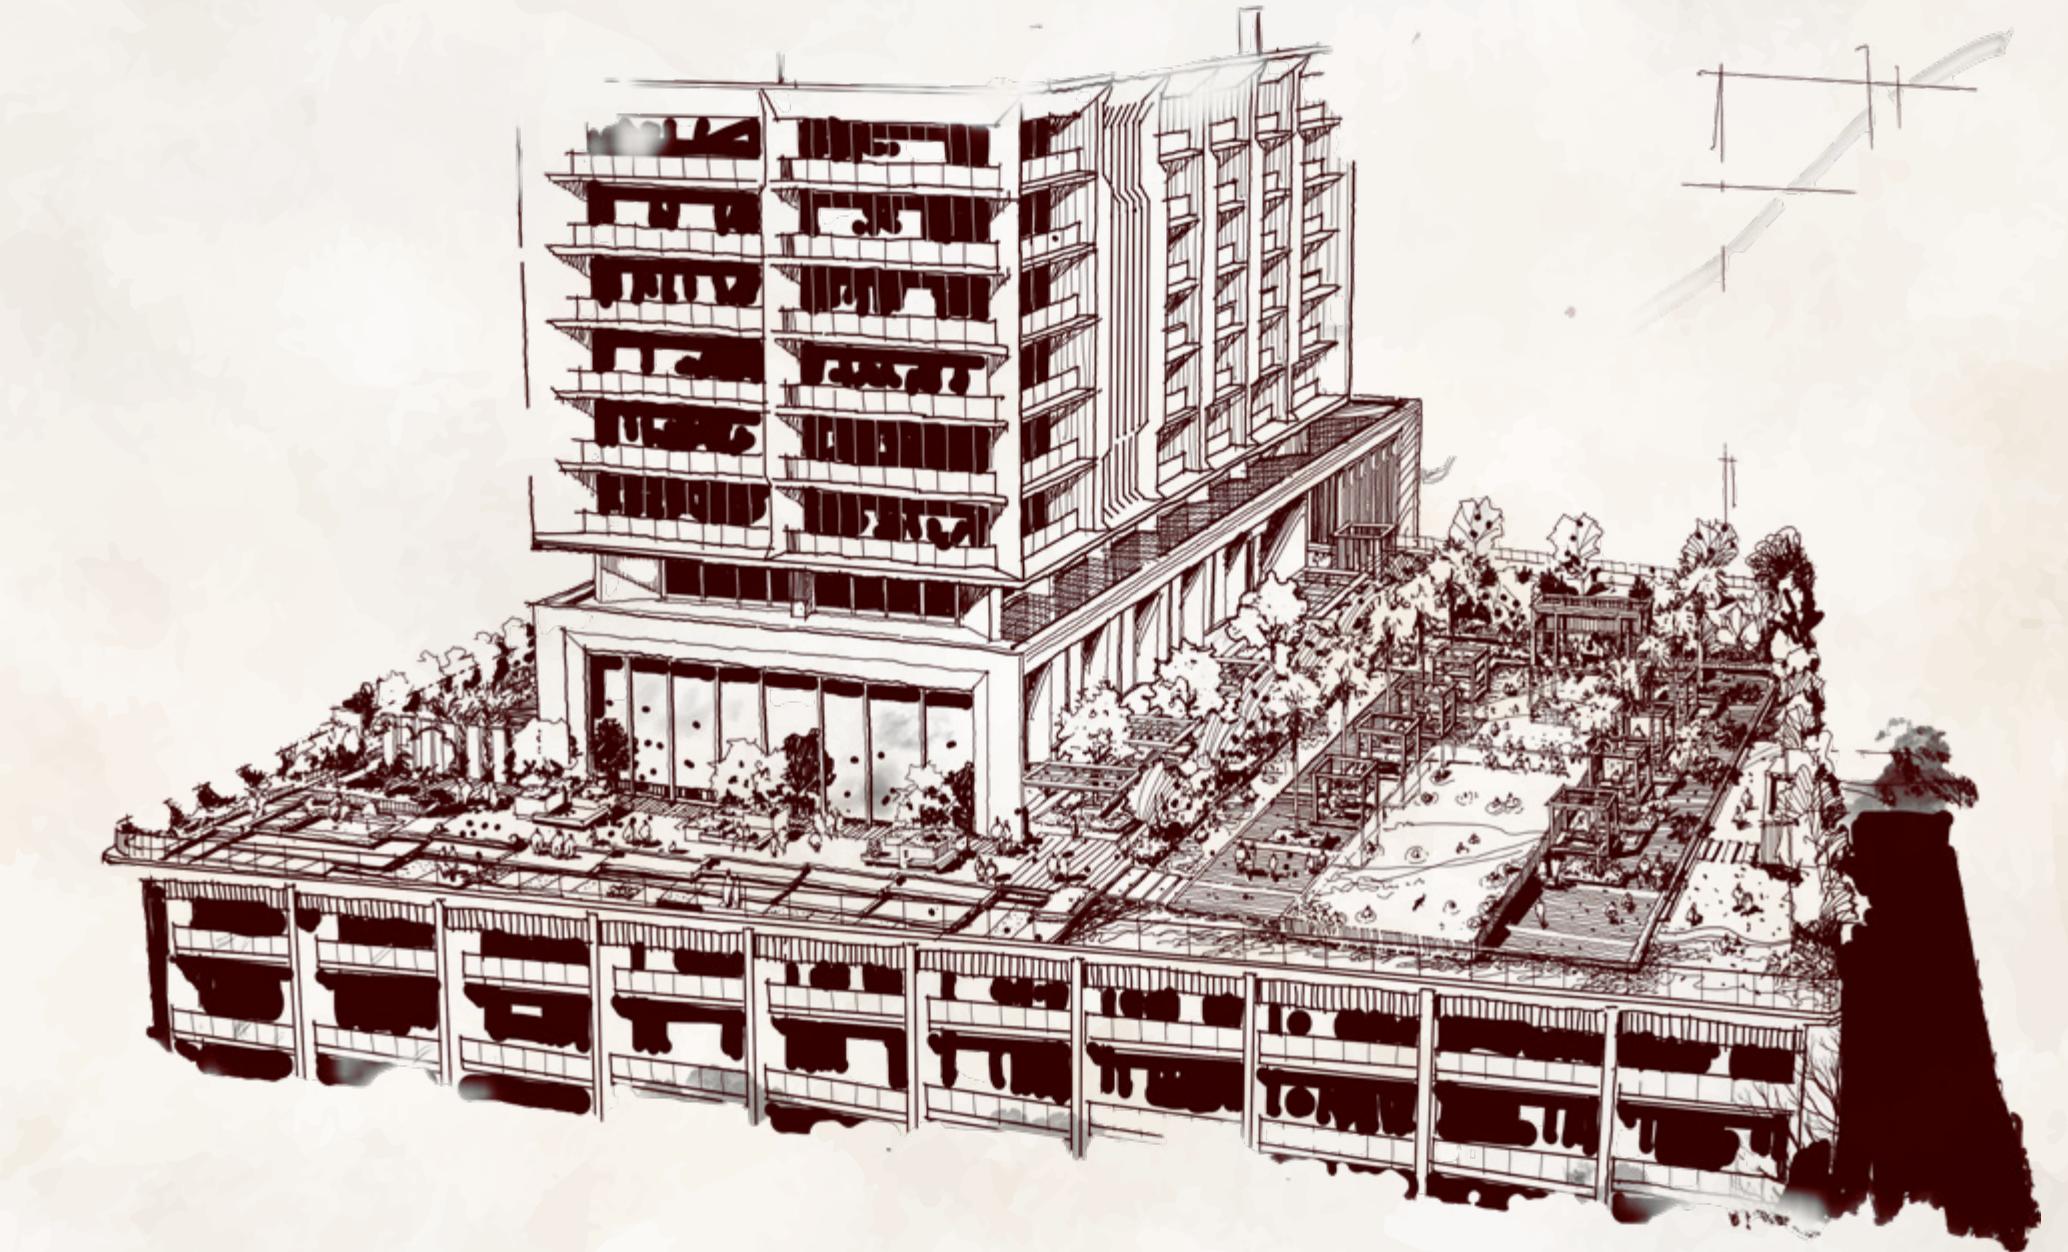

A Bespoke Experience

EXPERIENCE A PROFOUND EXCLUSIVITY ON ITS STATE-OF-THE-ART AMENITY DECK, A HAVEN DESIGNED TO PROVIDE UTTER COMFORT AND LEISURE. NESTLED IN THE BUSTLING CITYSCAPE, THIS METICULOUSLY CRAFTED SPACE OFFERS A COLLECTION OF WORLD-CLASS AND HIGH-END FACILITIES. THIS EXCLUSIVE AMENITY DECK FEATURES A PREMIER LIVING EXPERIENCE THAT EXCEEDS EXPECTATIONS.



EXQUISITE *at* *every* TURN

Every detail in its exclusive community is designed to provide a cosmopolitan living experience where each moment is truly exquisite at every turn. Discover an ultra-high-end waterfront living where opulence knows no bounds.



For the Relentless
PURSUIT of
AUTHENTICITY

For those who pursue authenticity, quality is uncompromisable. It is about creating spaces that reflect individuality. This also means selecting materials from natural to artisanal elements that convey their own stories of craftsmanship.



PHASE 2

DESIGN DETAILS



THE METICULOUS
ATTENTION TO DETAIL AND
ITS CRAFTSMANSHIP

Material List

Main Entrance Lobby



Apartment

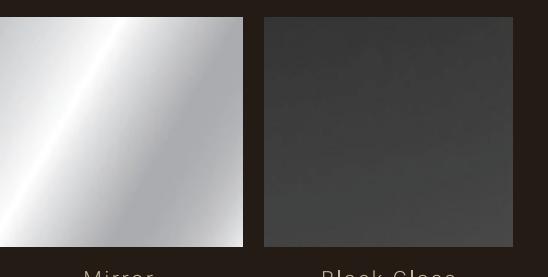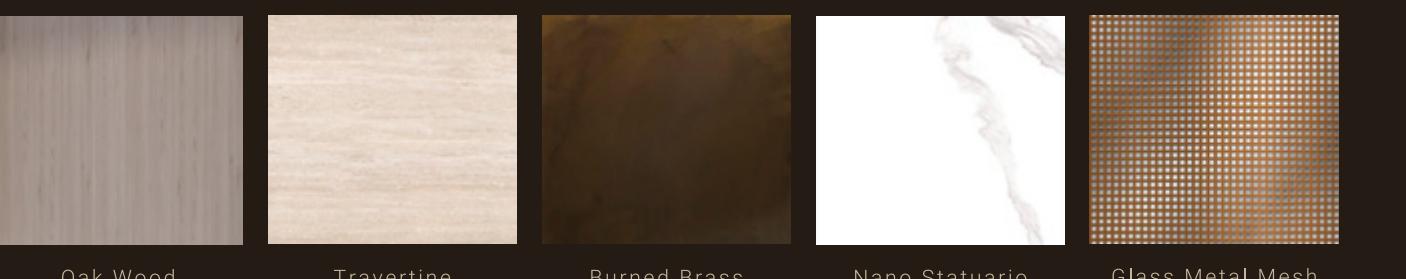

Bathroom







*REDEFINING
ULTRA HIGH-END
WATERFRONT LIVING*





To step into a
**TRANSFORMATIVE
JOURNEY**

A transformative journey through space evolves into an immersive experience that reshapes one's perspective. Flow represents a seamless progression of experiences within the environment, creating a harmonious and profound transformation.



3


PHASE 3
FLOOR
PLANS

THE FUNCTIONALITY OF THE
SPACE AND ITS COHESIVE FLOW



1st Floor Amenities

TYPICAL FLOOR PLAN

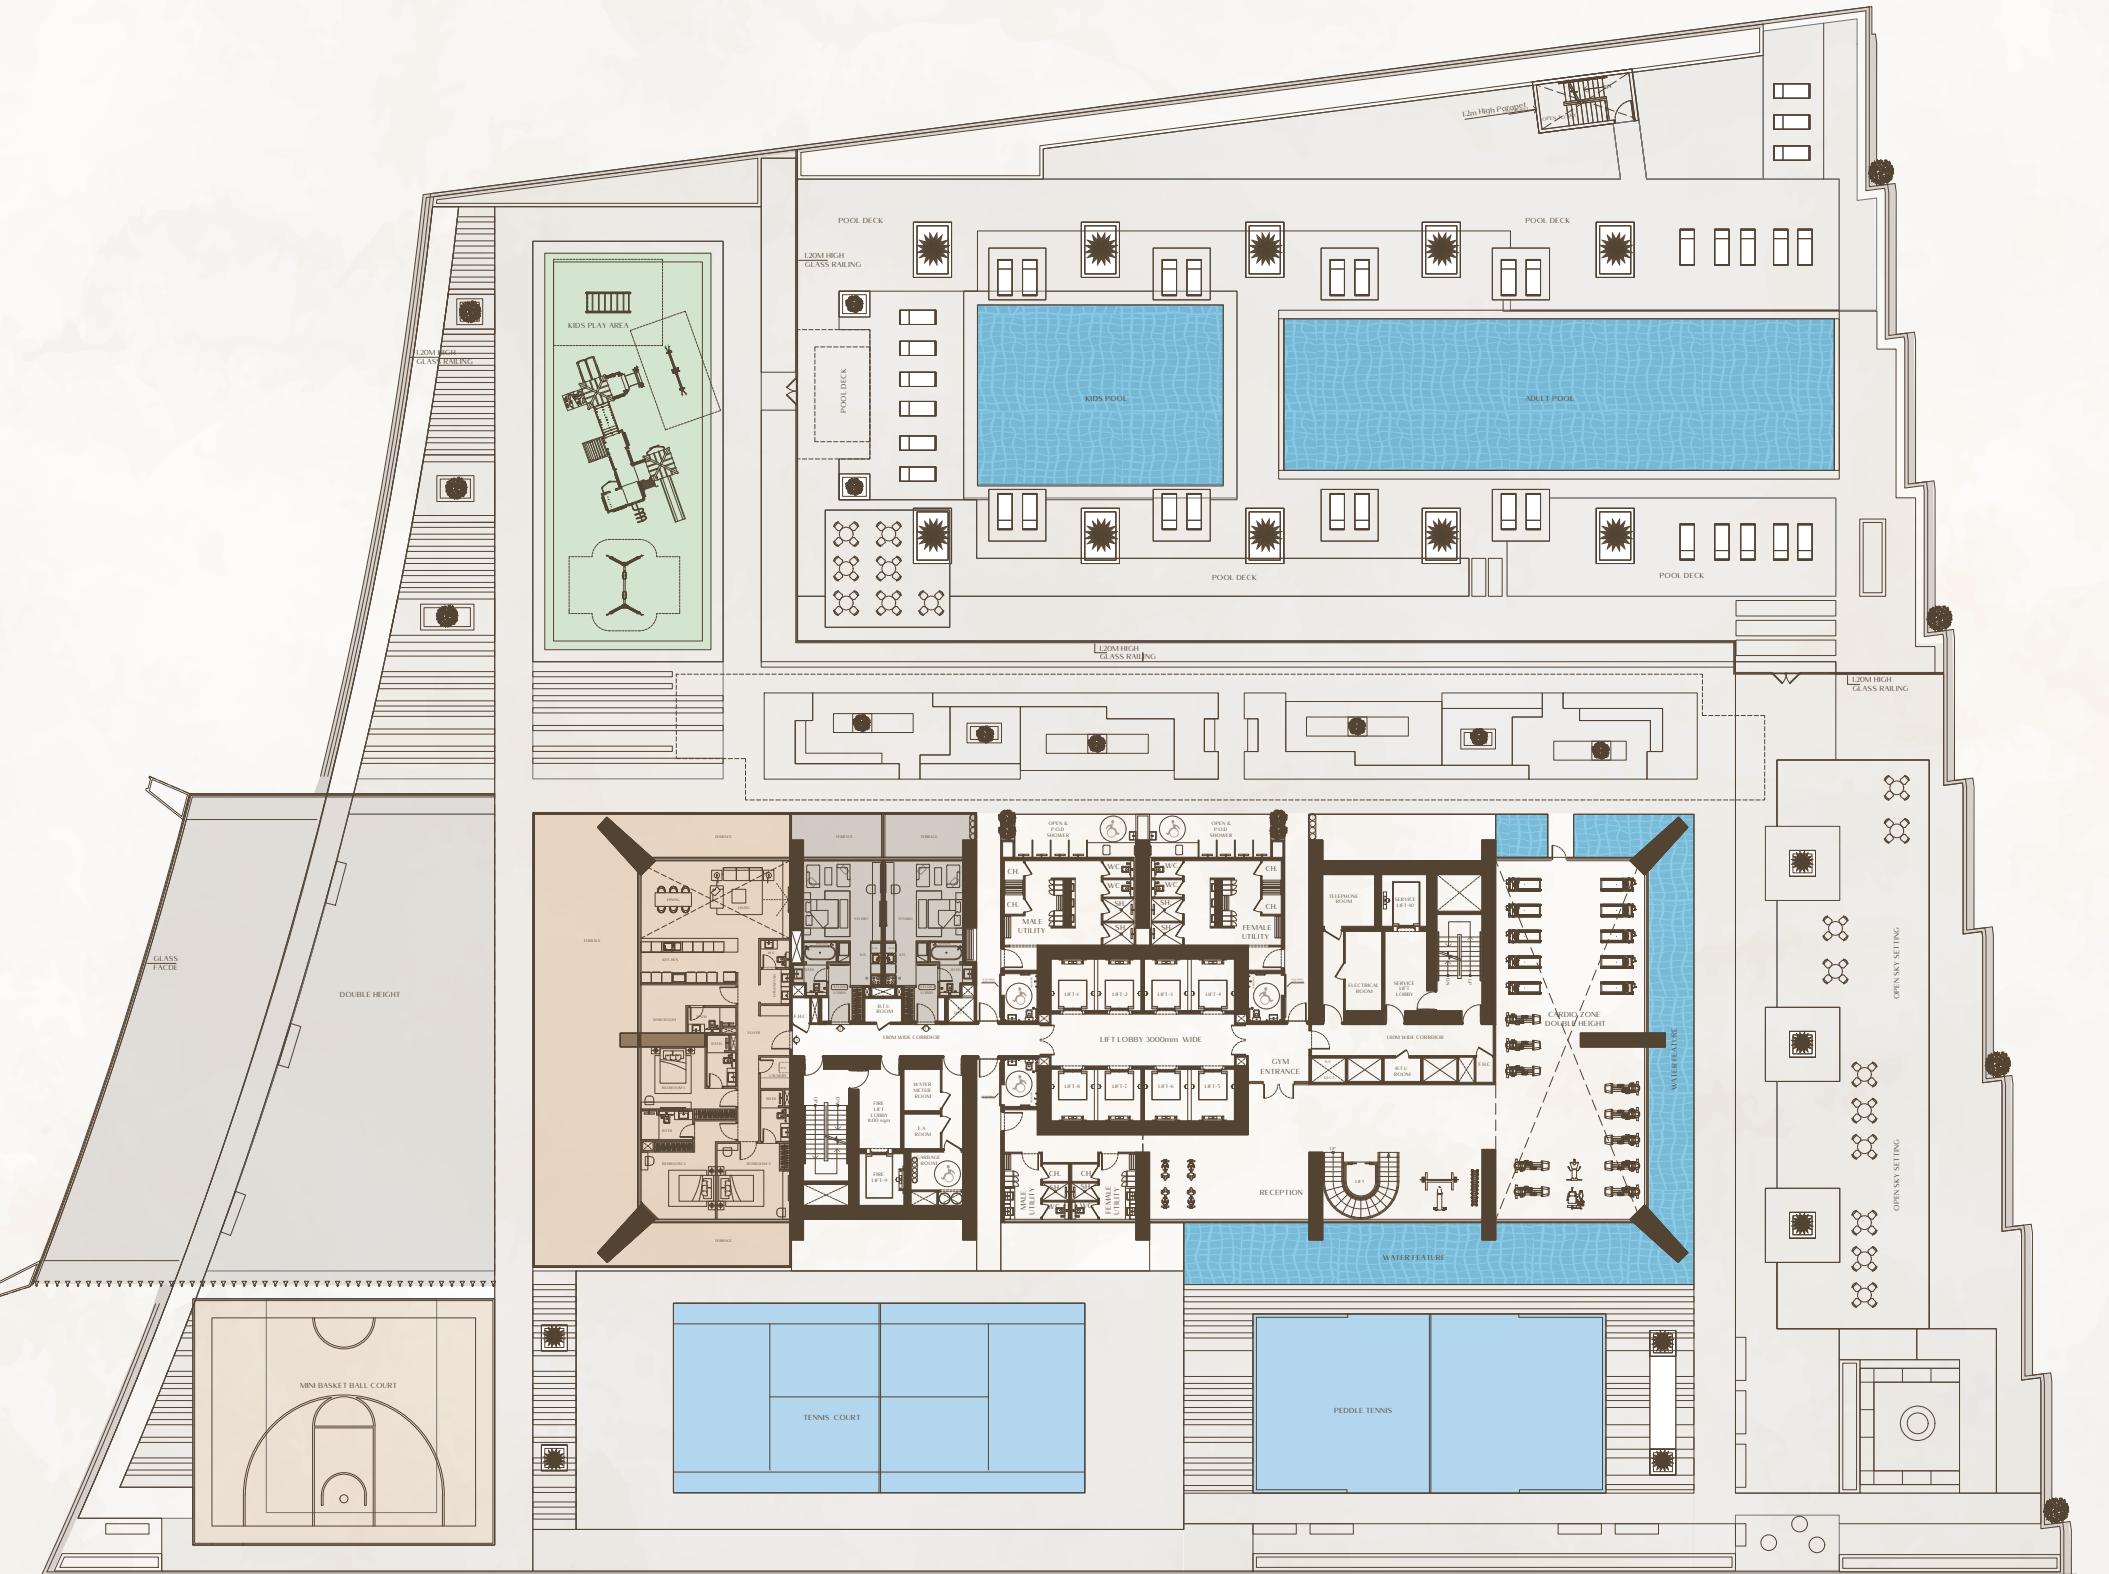

Disclaimer: 1. All room dimensions are measured to structural elements and exclude wall finishes and construction tolerances. 2. All dimensions have been provided by our consultant architects. 3. All materials, dimensions and drawings are approximate. Information is subject to change without notice. 4. Actual suite area may vary from the stated area. Drawings not to scale. The developer reserves the right to make revisions. 5. Calculation of suite area is measured as the area bounded by the centre line of demising or partition walls separating one unit from another unit, the exterior face of all exterior walls and the exterior face of the corridor wall enclosing the adjoining unit. 6. Calculation of balcony area is measured as the area bounded by the centre line of demising or partition walls separating one unit from another unit, the outmost face of the enclosing guard and the external face of the adjoining balcony. 7. The units are measured at typical floor in the building. Columns may vary in size depending on the floor level. 8. For each unit type, unit sizes and details might be slightly different. Please refer to the sales and purchase agreement for the actual size of each specific unit.

توبه. ابن الأعراف يتهم قياسها طبقاً للعناصر الهيكيلية مع استبعاد تحشيبات الجدران ودرجة تحمل البناء. ٣. جميع القياسات تم تزويدها من قبل المهندسين المعماريين الاستشاريين لدينا. ٤. تفاصيل المعلومات للتغليف دون إشعار مسبق. ٥. قد تختلف منطقة الجناح الفعلي عن المساحة المذكورة. الرسومات لا يتم توسيع نطاقها. ينتمي المطورو بالحق في إجراء الغيربرات. ٦. يتم قياس حساب منطقة الجناح كمقدمة بعدها الخط المركزي للجدران الفاصلة أو الفاصلية التي تفصل وحدة عن وحدة أخرى، والوجه الخارجي لجدران الخارجية، والوجه المحيط بالوحدة المحاورة. ٧. وقياس حساب منطقة الشرفة على أنها منطقة التي يدخلها الخط المركزي للجدران الفاصلة أو الفاصلية التي تفصل وحدة عن وحدة أخرى، والوجه الأبعد للجسر المركزي للشرفة المحاورة. ٨. قد تختلف الأعمدة في الجدم حسب مستوى الطابق. ٩. قد تكون احجام الوحدات والتتفاصيل المتعلقة بها مختلفة وذلك حسب نوع الوحدة. يرجى الرجوع إلى اتفاقية البيع والشراء لمعرفة الحجم الفعلي لكل وحدة.

4th - 21st Floor

TYPICAL FLOOR PLAN



Disclaimer: 1. All room dimensions are measured to structural elements and exclude wall finishes and construction tolerances. 2. All dimensions have been provided by our consultant architects. 3. All materials, dimensions and drawings are approximate. Information is subject to change without notice. 4. Actual suite area may vary from the stated area. Drawings not to scale. The developer reserves the right to make revisions. 5. Calculation of suite area is measured as the area bounded by the centre line of demising or partition walls separating one unit from another unit, the exterior face of all exterior walls, and the exterior face of the corridor wall enclosing the adjoining unit. 6. Calculation of balcony area is measured as the area bounded by the centre line of demising or partition walls separating one unit from another unit, the outmost face of the enclosing guard and the external face of the adjoining balcony. 7. The units are measured at typical floor in the building. Columns may vary in size depending on the floor level. 8. For each unit type, unit sizes and details might be slightly different. Please refer to the sales and purchase agreement for the actual size of each specific unit.

توضیحات: ۱. ابعاد الغرف يتم قياسها طبقاً للعناصر الهندسية مع استبعاد تفاصيل الجدران ودرجة تحمل البناء. ۲. جميع البيانات تم تزويدنا بها من قبل المهندسين المعماريين الاستشاريين لدينا. ۳. جمجمة المواد والاراء والرسومات تقريرية. توضع المعلومات للتغيير دون اشعار مسبقة. ۴. قد تختلف منطقة الجناح الفعلي عن المساحة المذكورة. الرسمات لا يتم تزويدنا بها بخلاف التفصيل الهندسي للجدران الفاصلية او الفاصلية التي تفصل وحدة عن وحدة اخرى، والوجه التاريخي لجدار المدخل بالوحدة المجاورة. ۵. وقياس حسب مساحة الشرفة على أنها ممنوعة. الرسمات لا يتم تزويدنا بها بخلاف التفصيل الهندسي للجدران الفاصلية او الفاصلية التي تفصل وحدة عن وحدة اخرى، والوجه التاريخي لجدار المدخل بالوحدة المجاورة. ۶. وقياس حسب مساحة الشرفة على أنها ممنوعة. ۷. يرجى بعددها الخط المركب في الجدران الفاصلية او الفاصلية التي تفصل وحدة عن وحدة اخرى، والوجه التاريخي للشرفة المجاورة. ۸. يتم قياس الوحدات في الطابق المنفرد في المبني، قد تختلف الأعمدة في الجهة المدخل والوجه التاريخي للشرفة المجاورة. ۹. يتم قياس الوحدات في الطابق المنفرد في المبني، قد تختلف الأعمدة في الجهة المدخل والوجه التاريخي للشرفة المجاورة.

يرجى الرجوع إلى اتفاقية البيع والشراء لمعرفة التفصيل لكل وحدة.

22nd Floor

TYPICAL FLOOR PLAN



Disclaimer: 1. All room dimensions are measured to structural elements and exclude wall finishes and construction tolerances. 2. All dimensions have been provided by our consultant architects. 3. All materials, dimensions and drawings are approximate. Information is subject to change without notice. 4. Actual suite area may vary from the stated area. Drawings not to scale. The developer reserves the right to make revisions. 5. Calculation of suite area is measured as the area bounded by the centre line of demising or partition walls separating one unit from another unit, the exterior face of all exterior walls, and the exterior face of the corridor wall enclosing the adjoining unit. 6. Calculation of balcony area is measured as the area bounded by the centre line of demising or partition walls separating one unit from another unit, the outmost face of the enclosing guard and the external face of the adjoining balcony. 7. The units are measured at typical floor in the building. Columns may vary in size depending on the floor level. 8. For each unit type, unit sizes and details might be slightly different. Please refer to the sales and purchase agreement for the actual size of each specific unit.

توضیح: ۱. ان ابعاد الغرف يتم قياسها طبقاً للعناصر الهيكلية مع استبعاد تفاصيل الجدران ودرجة تحمل البناء. ۲. جميع البيانات تم تزويدنا بها من قبل المهندسين المعماريين الاستشاريين لدينا. ۳. جمجمة المواد والالاء والرسومات تقريرية. توضع المعلومات للتغيير دون اشعار مسبقة. ۴. قد تختلف منطقة الجناح الفعلي عن المساحة المذكورة. الرسمات لا يتم تزويدنا بها طبقاً لها. ينفي المطور بالدورة في إجراء التعديلات. ۵. تقييم المساحة يتم من خلال الخط المركب للجدران الفاصلية أو الفاصلة التي تفصل وحدة عن وحدة أخرى، والوجه الداخلي لجميع الجدران الخارجية، والوجه الداخلي لجدار الممر المحيط بوحدة المجاورة. ۶. وقياس المساحة من منطقة الشرفة على أنها المذكورة التي يحددها الخط المركب للجدران الفاصلية أو الفاصلة التي تفصل وحدة عن وحدة أخرى، والوجه الداخلي للجدران الخارجية للشرفة المجاورة. ۷. يتم قياس الوحدات في الطابق المنفرد في المبنى. قد تختلف الأعمدة في المبنى حسب مستوى الطابق. ۸. يتم قياس الوحدات في الطابق المنفرد في المبنى. قد تختلف الأعمدة في المبنى حسب مستوى الطابق. ۹. يتم احتساب الوحدات والتفاصيل المتعلقة بها معاً في كل وحدة حسب نوع الوحدة.

يرجى الرجوع إلى اتفاقية البيع والشراء لمعرفة التفاصيل لكل وحدة.

23rd - 41st Floor

TYPICAL FLOOR PLAN



Disclaimer: 1. All room dimensions are measured to structural elements and exclude wall finishes and construction tolerances. 2. All dimensions have been provided by our consultant architects. 3. All materials, dimensions and drawings are approximate. Information is subject to change without notice. 4. Actual suite area may vary from the stated area. Drawings not to scale. The developer reserves the right to make revisions. 5. Calculation of suite area is measured as the area bounded by the centre line of demising or partition walls separating one unit from another unit, the exterior face of all exterior walls, and the exterior face of the corridor wall enclosing the adjoining unit. 6. Calculation of balcony area is measured as the area bounded by the centre line of demising or partition walls separating one unit from another unit, the outmost face of the enclosing guard and the external face of the adjoining balcony. 7. The units are measured at typical floor in the building. Columns may vary in size depending on the floor level. 8. For each unit type, unit sizes and details might be slightly different. Please refer to the sales and purchase agreement for the actual size of each specific unit.

نَوْبَة: أَنْ أَعْمَالَ الْجَرَفِ يَتَمُّ تَقْدِيرُهَا طَطِيقًا لِلْعَنَصِيرِ الْهِيَكِلِيَّةِ مَعَ اسْتِعْدَادِ تَشْبِيهِاتِ الْجَرَدَانِ وَدَرْجَةِ تَحْمِيلِ الْبَنَاءِ. ٣. جَمِيعُ الْقِيَاسَاتِ تَمُّ تَزْوِيدُهَا مِنْ قِبَلِ الْمُهَندِسِينِ الْمُعَهَدِيِّينِ الْإِسْتَشَارِيِّينِ لِرِجَانَا. ٤. قَدْ تَخَلَّفُ مَنْطَقَةُ الْجَنَاحِ الْفَعَلِيِّ عَنِ الْمَسَافَةِ المَذَكُورَةِ. الرَّسُومَاتُ لَيَتَمُّ رَوْضَيْطَافَهَا، يَبْقَى الطَّفَافُ بِالْأَدْهَى فِي إِجَارَةِ النَّعِيرَاتِ. ٥. لَيَتَمُّ قِيَاسُ حَسَابِ مَنْطَقَةِ الْجَنَاحِ كَمَدْنَاطَةٍ بِعِدَّهَا الْمَكْرُزِيِّ لِلْجَدَارِ الْمُجَدِّدِ بِالْأَدْهَى الْأَخْرَجِيِّ، وَالْوَجْهِ الْأَخْرَجِيِّ لِلْجَدَارِ الْمُجَدِّدِ بِالْأَدْهَى الْأَخْرَجِيِّ. ٦. وَقَاسِيَ حَسَابِ مَنْطَقَةِ الْأَشْرَفَةِ عَلَى أَنَّهَا كَمَدْنَاطَةٍ الَّتِي يَبْعَدُهَا الْمَكْرُزِيِّ لِلْجَدَارِ الْفَاصِلَةِ أَوِ الْفَاصِلَةِ الَّتِي تَنْصُلُ وَجَدَهَا أَخْرَى، وَالْوَجْهِ الْأَخْرَجِيِّ لِلْجَدَارِ الْأَخْرَجِيِّ لِلشَّرْفَةِ الْمَجاوِهِ. ٧. لَيَتَمُّ قِيَاسُ الْوَحدَاتِ فِي الطَّابُقِ الْمُوَدَّعِ فِي الْمَبَنِ، قَدْ تَخَلَّفُ الْأَعْمَدةُ فِي الْجَهَنَّمِ حَسَبَ مَسْطَوَهُ الْمَطَافِقِ. ٨. لَيَتَمُّ قِيَاسُ الْوَحدَاتِ فِي الطَّابُقِ الْمُوَدَّعِ وَالْوَجْهِ الْأَخْرَجِيِّ لِلشَّرْفَةِ الْمَجاوِهِ. ٩. لَيَتَمُّ احْدَامُ الْوَدَدَاتِ وَالْقَانِصِيلِ الْمَعَاقِلَةِ بِهَا مَخْتَلَفَةٌ وَذَلِكَ حَسَبَ نَوْبَةِ الْوَدَدَةِ.

برجي الرجوع إلى اتفاقية البيع والشراء لمعرفة التَّفَعُلِ لكل وحدة.

42nd Floor

TYPICAL FLOOR PLAN




Disclaimer: 1. All room dimensions are measured to structural elements and exclude wall finishes and construction tolerances. 2. All dimensions have been provided by our consultant architects. 3. All materials, dimensions and drawings are approximate. Information is subject to change without notice. 4. Actual suite area may vary from the stated area. Drawings not to scale. The developer reserves the right to make revisions. 5. Calculation of suite area is measured as the area bounded by the centre line of demising or partition walls separating one unit from another unit, the exterior face of all exterior walls, and the exterior face of the corridor wall enclosing the adjoining unit. 6. Calculation of balcony area is measured as the area bounded by the centre line of demising or partition walls separating one unit from another unit, the outmost face of the enclosing guard and the external face of the adjoining balcony. 7. The units are measured at typical floor in the building. Columns may vary in size depending on the floor level. 8. For each unit type, unit sizes and details might be slightly different. Please refer to the sales and purchase agreement for the actual size of each specific unit.

١- ان ابعاد الغرف يتم قياسها طبقاً للعناصر الهندسية مع استبعاد تشتيبات الجدران ودرجة تحمل البناء. ٢- جميع البيانات تم تزويدنا بها من قبل المهندسين المعماريين الاستشاريين لدينا. ٣- جمجمة المواد والاراء والرسومات تقريرية. توضع المعلومات للتغيير دون اشعار مسبق. ٤- قد تختلف منطقة الجناح الفعلي عن المساحة المذكورة. الرسمات لا يتم تزويدنا بها بخلاف ما يلي. ينفي المطور بالدورة في إجراء التغييرات. ٥- يتم قياس حساب مساحة البناء كمساحة بين الحدود المركبة بين الحدود المائية والخارجية، والوجه الداخلي لجميع الحدود الداخلية والفاصله التي تفصل وحدة عن وحدة أخرى، والوجه الداخلي لجدار الممر المحيط بالوحدة المحيطة. ٦- وقياس حساب مساحة الشرفة على أنها مساحة التي يحددها الخط المركب بين الحدود الفاصلة أو الفاصله التي تفصل وحدة عن وحدة أخرى، والوجه الداخلي للشرفة المجاورة. ٧- يتم قياس الوحدات في الطابق المموج في المبني، قد تختلف الأعمدة في الطابق المموج والوجه الداخلي للشرفة المجاورة. ٨- يتم قياس الوحدات في الطابق المموج في المبني، قد تكون ابعاد الوحدات والتفاصيل المتعلقة بها مختلفة وذلك حسب نوع الوحدة.

رجبي الارجوع الى اتفاقية البيع والشراء لمعرفة التفاصيل لكل وحدة.

43rd - 57th Floor

TYPICAL FLOOR PLAN

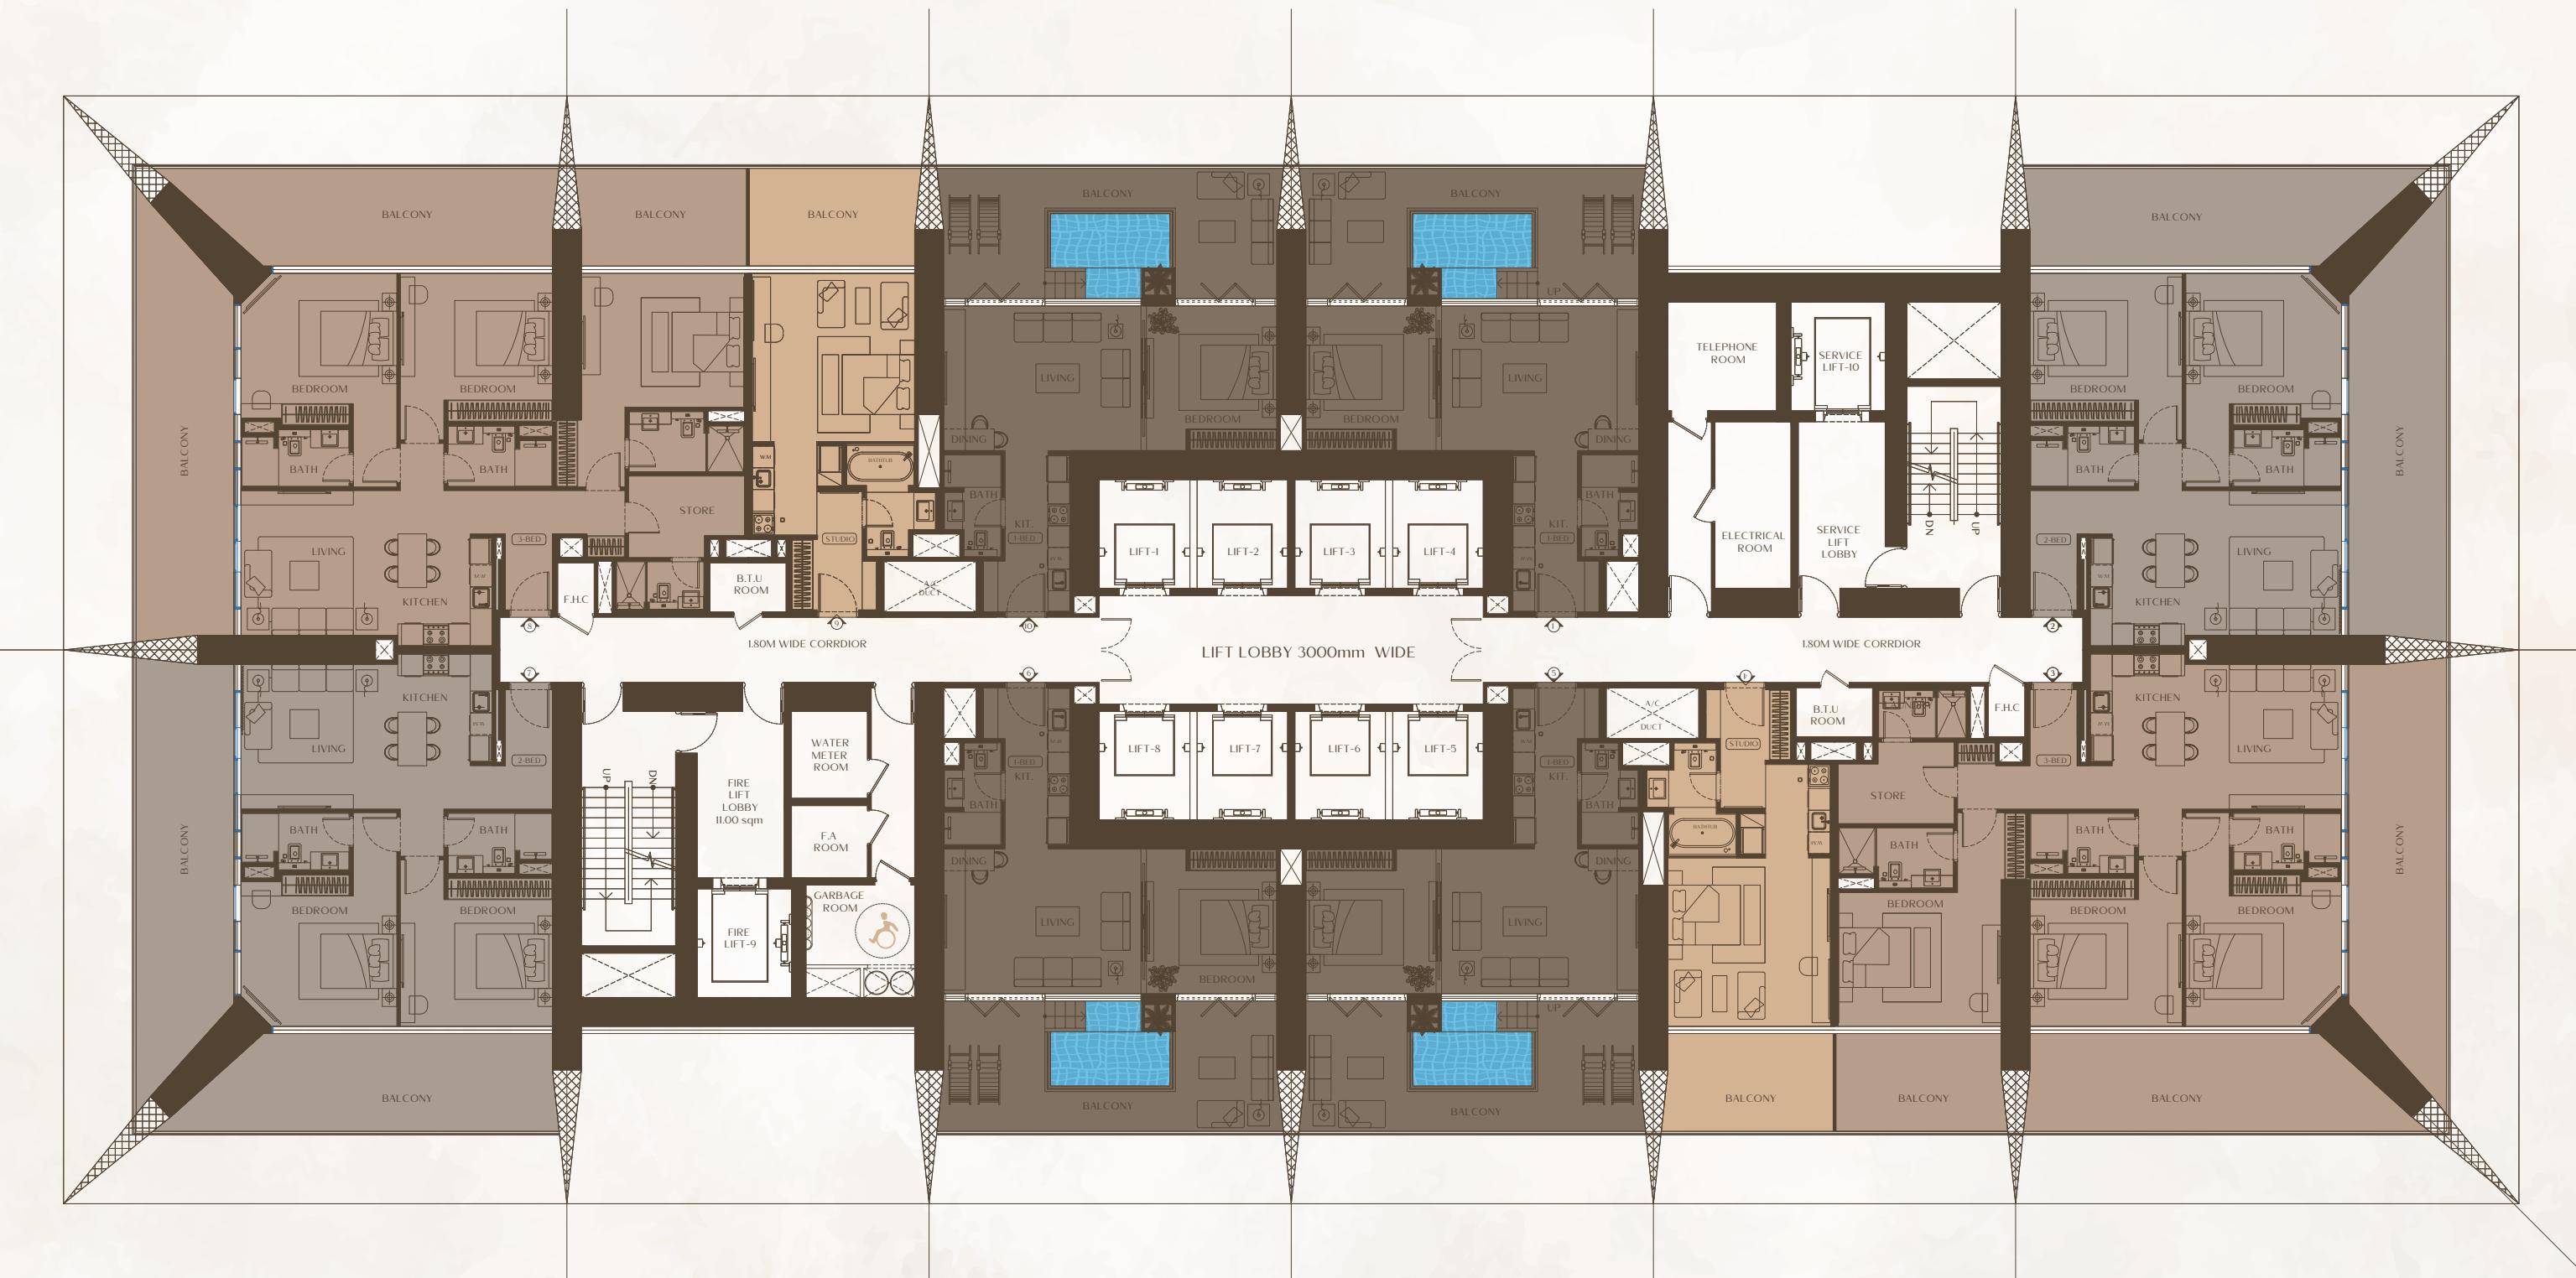

Disclaimer: 1. All room dimensions are measured to structural elements and exclude wall finishes and construction tolerances. 2. All dimensions have been provided by our consultant architects. 3. All materials, dimensions and drawings are approximate. Information is subject to change without notice. 4. Actual suite area may vary from the stated area. Drawings not to scale. The developer reserves the right to make revisions. 5. Calculation of suite area is measured as the area bounded by the centre line of demising or partition walls separating one unit from another unit, the exterior face of all exterior walls, and the exterior face of the corridor wall enclosing the adjoining unit. 6. Calculation of balcony area is measured as the area bounded by the centre line of demising or partition walls separating one unit from another unit, the outmost face of the enclosing guard and the external face of the adjoining balcony. 7. The units are measured at typical floor in the building. Columns may vary in size depending on the floor level. 8. For each unit type, unit sizes and details might be slightly different. Please refer to the sales and purchase agreement for the actual size of each specific unit.

توضیحات: ١. ان ابعاد الغرف يتم قياسها طبقاً للعناصر الهيكلية مع استبعاد تفاصيل الجدران ودرجة تحمل البناء. ٢. جميع القياسات تم تزويدنا بها من قبل المهندسين المعماريين الاستشاريين لدينا. ٣. جمجمة المواد والاراء والرسومات تقريرية. تكتسح المعلومات للتغيير دون اشعار مسبق. ٤. قد تختلف منطقة الجناح الفعلي عن المساحة المذكورة. المساحات البنية يتم قياسها بالحدوة في إجراء التغييرات. ٥. يتم قياس مساحة منطقة الاتصالات أو الفاصلية التي تفصل وحدة عن وحدة أخرى، والوجه الداخلي لجدار الممر المحيط بالوحدة المحيطة. ٦. وقياس مساحة الشرفة على أنها المساحة التي يحددها الخط المركب للجدران الفاصلية أو الفاصلية التي تفصل وحدة عن وحدة أخرى، والوجه الداخلي للشرفة المجاورة. ٧. يتم قياس الوحدات في الطابق المنفرد في المبني، قد تختلف الأعمدة في المبنى، قد تكون احداثاً اوروباً والنماذج والوجه الداخلي للشرفة على أنها المساحة المحيطة. ٨. يتم قياس الوحدات في الطابق المنفرد في المبني، قد تختلف الأعمدة في المبنى، قد تكون احداثاً اوروباً والنماذج والوجه الداخلي للشرفة على أنها المساحة المحيطة.

يرجى الرجوع إلى اتفاقية البيع والشراء لمعرفة التفصيل لكل وحدة.

58th - 64th Floor

TYPICAL FLOOR PLAN




Disclaimer: 1. All room dimensions are measured to structural elements and exclude wall finishes and construction tolerances. 2. All dimensions have been provided by our consultant architects. 3. All materials, dimensions and drawings are approximate. Information is subject to change without notice. 4. Actual suite area may vary from the stated area. Drawings not to scale. The developer reserves the right to make revisions. 5. Calculation of suite area is measured as the area bounded by the centre line of demising or partition walls separating one unit from another unit, the exterior face of all exterior walls, and the exterior face of the corridor wall enclosing the adjoining unit. 6. Calculation of balcony area is measured as the area bounded by the centre line of demising or partition walls separating one unit from another unit, the outmost face of the enclosing guard and the external face of the adjoining balcony. 7. The units are measured at typical floor in the building. Columns may vary in size depending on the floor level. 8. For each unit type, unit sizes and details might be slightly different. Please refer to the sales and purchase agreement for the actual size of each specific unit.

نَوْبَة: أَنْ أَعْمَادَ الْغُرُفَ يَنْتَهِي بِقِدَاسَهَا طَافِلَةً لِلْعَنَاصِرِ الْهِيَكِلِيَّةِ مَعَ اسْتِعْدَادِ تَشْبِيهِاتِ الْجَدَارِ وَدَرْجَةِ تَحْمِيلِ الْبَنَاءِ. ٣. جَمِيعُ الْقِيَاسَاتِ تَنْتَزِعُهَا مِنْ قِبَلِ الْمُهَندِسِينِ الْمُعَهَدِيِّينِ الْإِسْتَشَارِيِّينِ لِنَحْنَ. ٤. كَمِيعُ الْمَوَادِ وَالْأَبْعَادِ وَالرسُومَاتِ تَقْرِيبِيَّةٌ. تَخْصُصُ الْمَعَاهِدُونَ لِلْتَّغْيِيرِ دُونَ اشْتَهَرَ مَسْبِقَهُ. ٥. كَمِيعُ الْمَوَادِ وَالْأَبْعَادِ وَالرسُومَاتِ تَقْرِيبِيَّةٌ. يَنْفَذُ الطَّافِلَةُ طَافِلَةً لِلْعَنَاصِرِ الْهِيَكِلِيَّةِ مَعَ اسْتِعْدَادِ تَشْبِيهِاتِ الْجَدَارِ وَدَرْجَةِ تَحْمِيلِ الْبَنَاءِ. ٦. كَمِيعُ الْمَوَادِ وَالْأَبْعَادِ وَالرسُومَاتِ تَقْرِيبِيَّةٌ. يَنْفَذُ الطَّافِلَةُ طَافِلَةً لِلْعَنَاصِرِ الْهِيَكِلِيَّةِ مَعَ اسْتِعْدَادِ تَشْبِيهِاتِ الْجَدَارِ وَدَرْجَةِ تَحْمِيلِ الْبَنَاءِ. ٧. يَنْفَذُ الطَّافِلَةُ طَافِلَةً لِلْعَنَاصِرِ الْهِيَكِلِيَّةِ مَعَ اسْتِعْدَادِ تَشْبِيهِاتِ الْجَدَارِ وَدَرْجَةِ تَحْمِيلِ الْبَنَاءِ. ٨. يَنْفَذُ الطَّافِلَةُ طَافِلَةً لِلْعَنَاصِرِ الْهِيَكِلِيَّةِ مَعَ اسْتِعْدَادِ تَشْبِيهِاتِ الْجَدَارِ وَدَرْجَةِ تَحْمِيلِ الْبَنَاءِ. ٩. يَنْفَذُ الطَّافِلَةُ طَافِلَةً لِلْعَنَاصِرِ الْهِيَكِلِيَّةِ مَعَ اسْتِعْدَادِ تَشْبِيهِاتِ الْجَدَارِ وَدَرْجَةِ تَحْمِيلِ الْبَنَاءِ. ١٠. يَنْفَذُ الطَّافِلَةُ طَافِلَةً لِلْعَنَاصِرِ الْهِيَكِلِيَّةِ مَعَ اسْتِعْدَادِ تَشْبِيهِاتِ الْجَدَارِ وَدَرْجَةِ تَحْمِيلِ الْبَنَاءِ.



Premium Studio

UNIT FLOOR PLAN

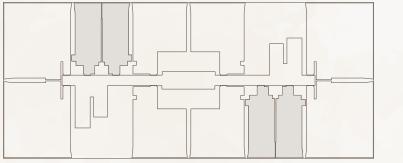



STUDIO TYPE 01

| Area | Sq. M | Sq. Ft |
|-----------------|----------------------|------------------------|
| SUITE AREA | 42.47 m ² | 457.14 ft ² |
| BALCONY AREA | 14.31 m ² | 154.03 ft ² |
| TOTAL UNIT AREA | 56.78 m ² | 611.17 ft ² |



STUDIO TYPE 02


| EA | SQ. M | SQ. FT |
|---------------|----------------------|------------------------|
| UTE AREA | 42.80 m ² | 460.70 ft ² |
| CONY AREA | 13.63 m ² | 146.71 ft ² |
| TAL UNIT AREA | 56.43 m ² | 607.41 ft ² |

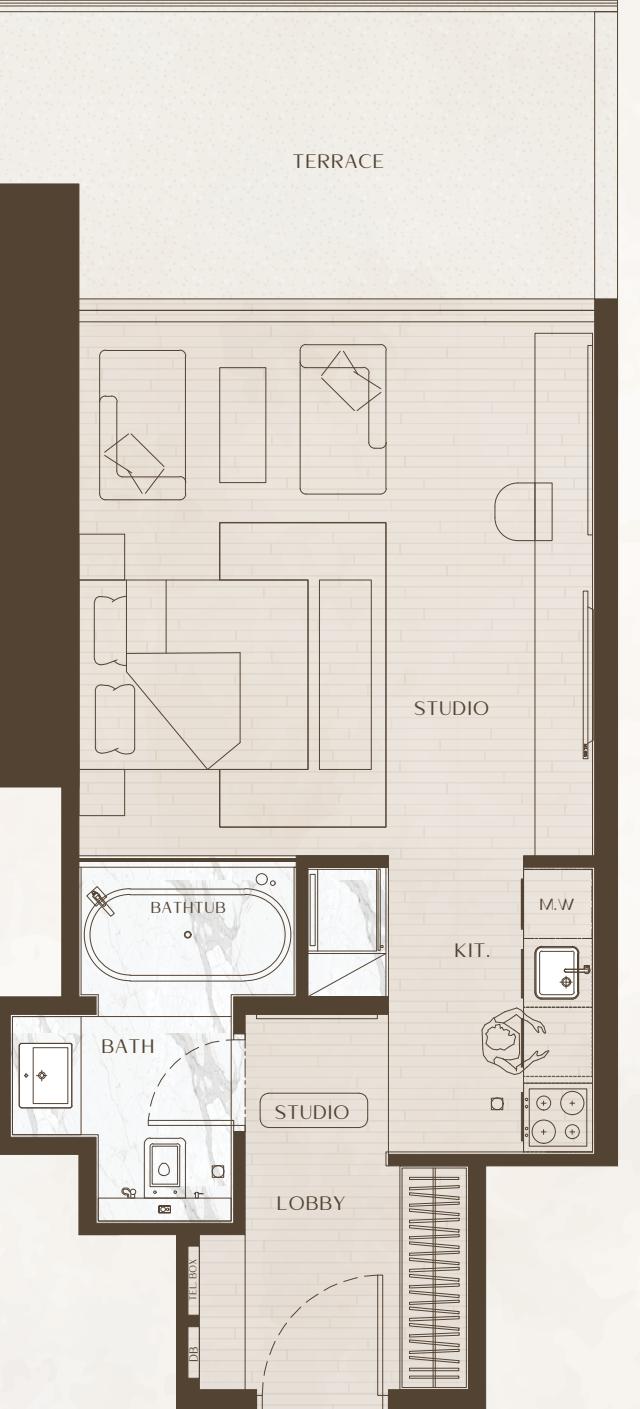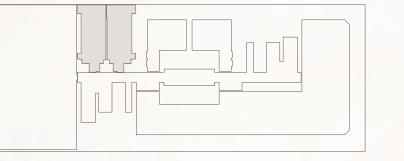

Disclaimer: 1. All room dimensions are measured to structural elements and exclude wall finishes and construction tolerances. 2. All dimensions have been provided by our consultant architects. 3. All materials, dimensions and drawings are approximate. Information is subject to change without notice. 4. Actual suite area may vary from the stated area. Drawings not to scale. The developer reserves the right to make revisions. 5. Calculation of suite area is measured as the area bounded by the centre line of demising or partition walls separating one unit from another unit, the exterior face of all exterior walls, and the exterior face of the corridor wall enclosing the adjoining unit. 6. Calculation of balcony area is measured as the area bounded by the centre line of demising or partition walls separating one unit from another unit, the outmost face of the enclosing guard and the external face of the adjoining balcony. 7. The units are measured at typical floor in the building. Columns may vary in size depending on the floor level. 8. For each unit type, unit sizes and details might be slightly different. Please refer to the sales and purchase agreement for the actual size of each specific unit.

1 Bedroom Royal Suite

UNIT FLOOR PLAN

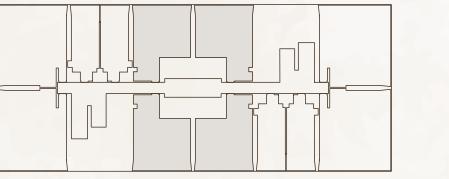

1 BEDROOM TYPE 01

| AREA | SQ. M | SQ. FT |
|-----------------|----------------------|-------------------------|
| SUITE AREA | 59.31 m ² | 638.41 ft ² |
| BALCONY AREA | 37.63 m ² | 405.05 ft ² |
| TOTAL UNIT AREA | 96.94 m ² | 1043.45 ft ² |

FLAT DESIGN COMPONENTS

| | |
|-----------------|-------------------|
| BATH | 4 m ² |
| BEDROOM | 15 m ² |
| LIVING & DINING | 22 m ² |
| KITCHEN | 9 m ² |




Disclaimer: 1. All room dimensions are measured to structural elements and exclude wall finishes and construction tolerances. 2. All dimensions have been provided by our consultant architects. 3. All materials, dimensions and drawings are approximate. Information is subject to change without notice. 4. Actual suite area may vary from the stated area. Drawings not to scale. The developer reserves the right to make revisions. 5. Calculation of suite area is measured as the area bounded by the centre line of demising or partition walls separating one unit from another unit, the exterior face of all exterior walls, and the exterior face of the corridor wall enclosing the adjoining unit. 6. Calculation of balcony area is measured as the area bounded by the centre line of demising or partition walls separating one unit from another unit, the outmost face of the enclosing guard and the external face of the adjoining balcony. 7. The units are measured at typical floor in the building. Columns may vary in size depending on the floor level. 8. For each unit type, unit sizes and details might be slightly different. Please refer to the sales and purchase agreement for the actual size of each specific unit.

تزويده إلى أبعد الغير بتقييم تطبيقات الحدود وبرغرة تحمل البناء. ٢. جميع القياسات تم تزويدها من قبل المهندسين المعماريين الاستشاريين لبنيان. ٣. جمع المواد والابعاد والرسومات تقريرية. تخصيص المعلومات للتحديث دون اشعار مسبق. ٤. قد تختلف منطقة الجناح الفعلى عن المساحة المذكورة، الرسومات لا يتم توسيع نطاقها. يحتفظ المطور بالحق في إجراء التغييرات. ٥. يتم قياس حساب منطقة الجناح كمنطقة يحدوها الخط المركزي للجدار الفاصلية أو الفاصلية التي تفصل وحدة عن وحدة أخرى، والوجه الخارجي لجدران الممر المحيط بالوحدة المجاورة. ٦. وبما يحسب حساب منطقة الشرفة على أنها المنطقة التي يحدوها الخط المركزي للجدار الفاصلية أو الفاصلية التي تفصل وحدة عن وحدة أخرى، والوجه الخارجي للجدران الممر المحيط بالوحدة المجاورة. ٧. يتم قياس الوحدات في الطابق المنخفض على الارتفاع المترافق والوجه الخارجي لشرفة المعاقة بما تختلف بذلك حسب نوع الوحدة.

2 Bedroom Suite


UNIT FLOOR PLAN

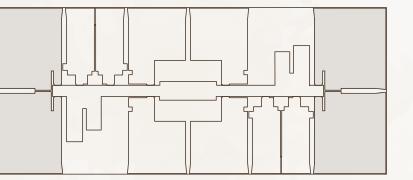

2 BEDROOM TYPE 01


| AREA | SQ. M | SQ. FT |
|-----------------|-----------------------|-------------------------|
| SUITE AREA | 92.54 m ² | 996.09 ft ² |
| BALCONY AREA | 64.07 m ² | 689.64 ft ² |
| TOTAL UNIT AREA | 156.61 m ² | 1685.74 ft ² |

| FLAT DESIGN COMPONENTS | |
|------------------------|-------------------|
| BATH | 5 m ² |
| BEDROOM | 18 m ² |
| M.BATH | 5 m ² |
| M.BEDROOM | 20 m ² |
| LIVING & INING | 17 m ² |
| KITCHEN | 8 m ² |
| CORRIDOR | 5 m ² |
| FOYER | 5 m ² |

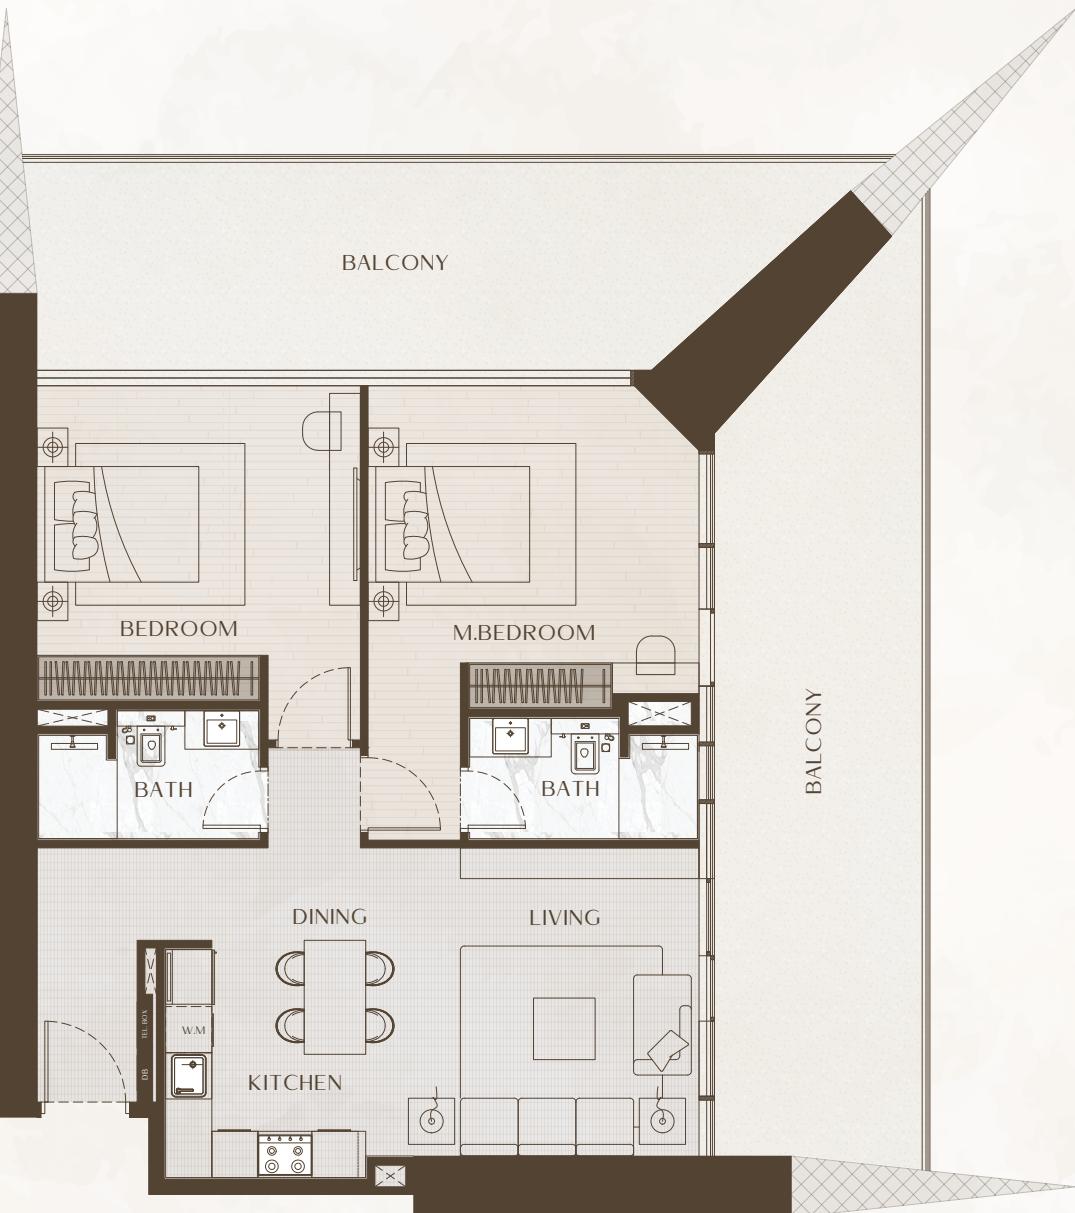

2 Bedroom Suite


UNIT FLOOR PLAN

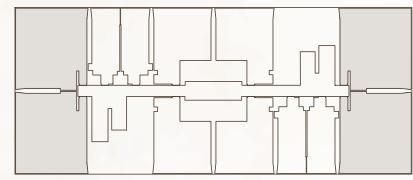

2 BEDROOM TYPE 02

| AREA | SQ. M | SQ. FT |
|-----------------|-----------------------|-------------------------|
| SUITE AREA | 92.54 m ² | 996.09 ft ² |
| BALCONY AREA | 64.07 m ² | 689.64 ft ² |
| TOTAL UNIT AREA | 156.61 m ² | 1685.74 ft ² |

| FLAT DESIGN COMPONENTS | |
|------------------------|-------------------|
| BATH | 5 m ² |
| BEDROOM | 18 m ² |
| M.BATH | 5 m ² |
| M.BEDROOM | 20 m ² |
| LIVING & INING | 17 m ² |
| KITCHEN | 8 m ² |
| CORRIDOR | 5 m ² |
| FOYER | 5 m ² |

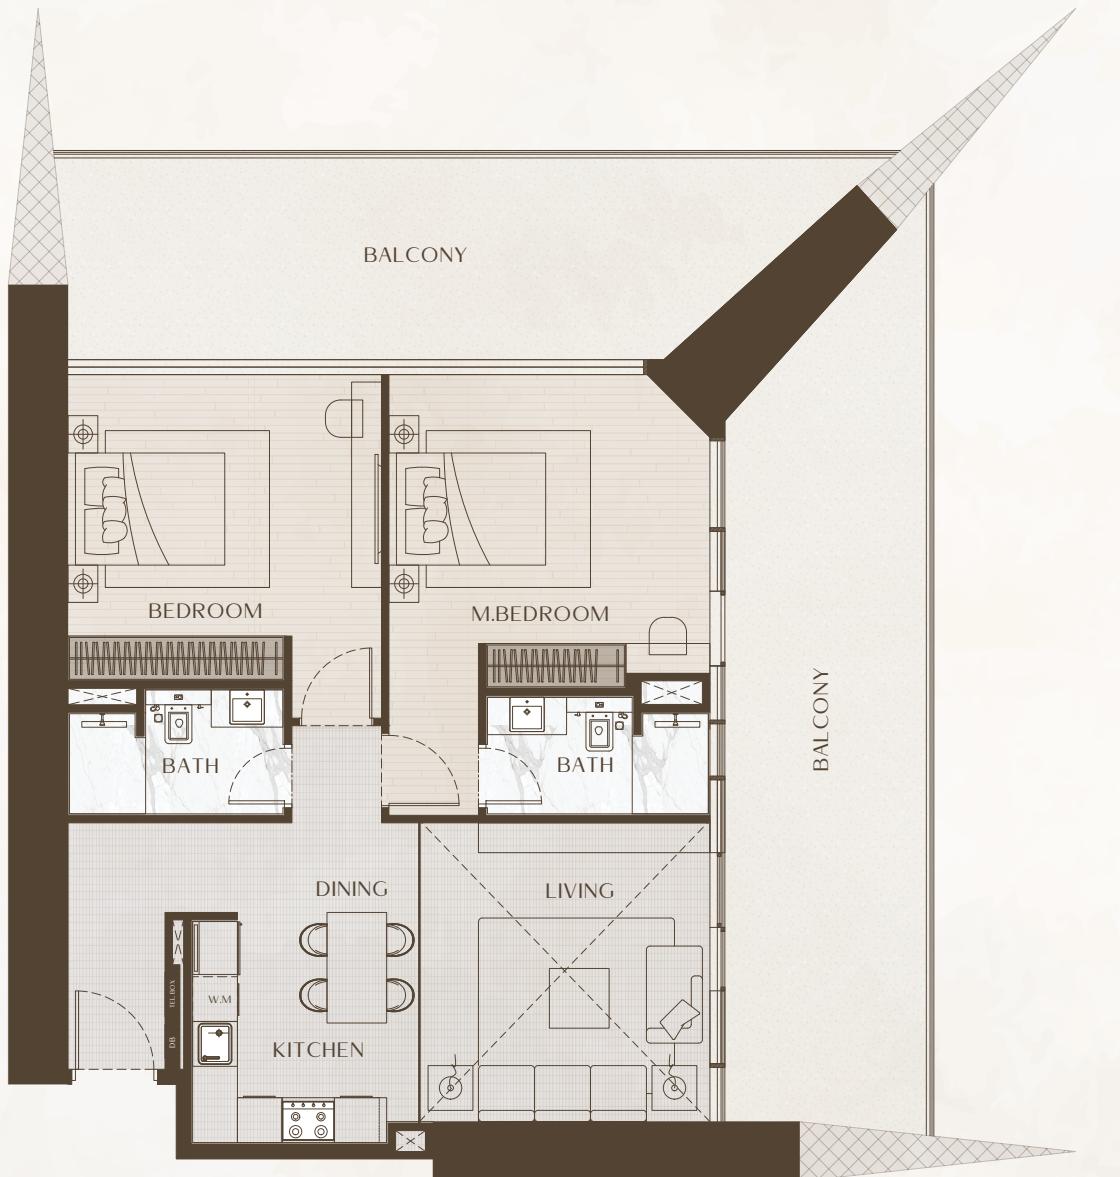


Disclaimer: 1. All room dimensions are measured to structural elements and exclude wall finishes and construction tolerances. 2. All dimensions have been provided by our consultant architects. 3. All materials, dimensions and drawings are approximate. Information is subject to change without notice. 4. Actual suite area may vary from the stated area. Drawings not to scale. The developer reserves the right to make revisions. 5. Calculation of suite area is measured as the area bounded by the centre line of demising or partition walls separating one unit from another unit, the exterior face of all exterior walls, and the exterior face of the corridor wall enclosing the adjoining unit. 6. Calculation of balcony area is measured as the area bounded by the centre line of demising or partition walls separating one unit from another unit, the outmost face of the enclosing guard and the external face of the adjoining balcony. 7. The units are measured at typical floor in the building. Columns may vary in size depending on the floor level. 8. For each unit type, unit sizes and details might be slightly different. Please refer to the sales and purchase agreement for the actual size of each specific unit.

نحوه: إن أبعاد الغرف يتم قياسها طبقاً للعناصر الهندسية مع استبعاد تفاصيل الجدران ودرجة تحمل البناء. ٢. جميع البيانات تم تزويدنا بها من قبل المهندسين المعماريين الاستشاريين لدينا. ٣. جمجمة المواد والارتفاع والرسومات تقريرية. توضع المعلومات للتغيير دون إشعار مسبق. ٤. قد تختلف منطقة الجناح الفعلي عن المساحة المذكورة. الرسمات لا يتم تزويدنا بها طبقاً لها، يبقي المطور بالدقة في إجراء التغييرات. ٥. يتم قياس مساحة المعيشة طبقاً لخط المركزي للجدار الممتد بين المعاشر أو الفاصلتين التي تفصل وحدة أخرى، والوجه المداري لجميع الجدران الخارجية، والوجه المداري لجدار الممر المحيط بوحدة المعاشرة. ٦. وقياس مساحة السرفة على أنها مساحة التي يحددها الخط المركزي للجدران الفاصلية أو الفاصلية التي تفصل وحدة عن وحدة أخرى، والوجه المداري للسرفة المجاورة. ٧. يتم قياس الوحدات في الطابق المموج في المبني، قد تختلف الأعمدة في الجهة المعرفة والوجه المداري للسرفة المجاورة. ٨. يتم قياس الوحدات طبقاً لخط المركزي للجدران الفاصلية أو الفاصلية التي تفصل وحدة عن وحدة أخرى، والوجه المداري للسرفة المجاورة. ٩. يرجى الارجوع إلى اتفاقية البيع والشراء لمعرفة التفصيل الفعلي لكل وحدة.

3 Bedroom Wing

UNIT FLOOR PLAN

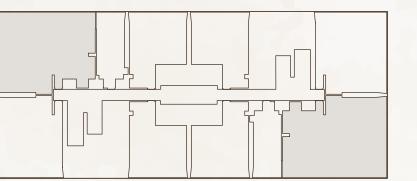


3 BEDROOM TYPE 01

| AREA | SQ. M | SQ. FT |
|-----------------|-----------------------|-------------------------|
| SUITE AREA | 134.93 m ² | 1452.37 ft ² |
| BALCONY AREA | 78.38 m ² | 843.68 ft ² |
| TOTAL UNIT AREA | 213.31 m ² | 2296.05 ft ² |


FLAT DESIGN COMPONENTS

| | |
|----------------|-------------------|
| BATH | 5 m ² |
| BEDROOM | 18 m ² |
| M.BATH | 5 m ² |
| M.BEDROOM | 21 m ² |
| STORE | 7 m ² |
| LAUNDRY | 3 m ² |
| M.BATH | 5 m ² |
| M.BEDROOM | 20 m ² |
| LIVING & INING | 17 m ² |
| KITCHEN | 8 m ² |
| CORRIDOR | 10 m ² |
| FOYER | 3 m ² |

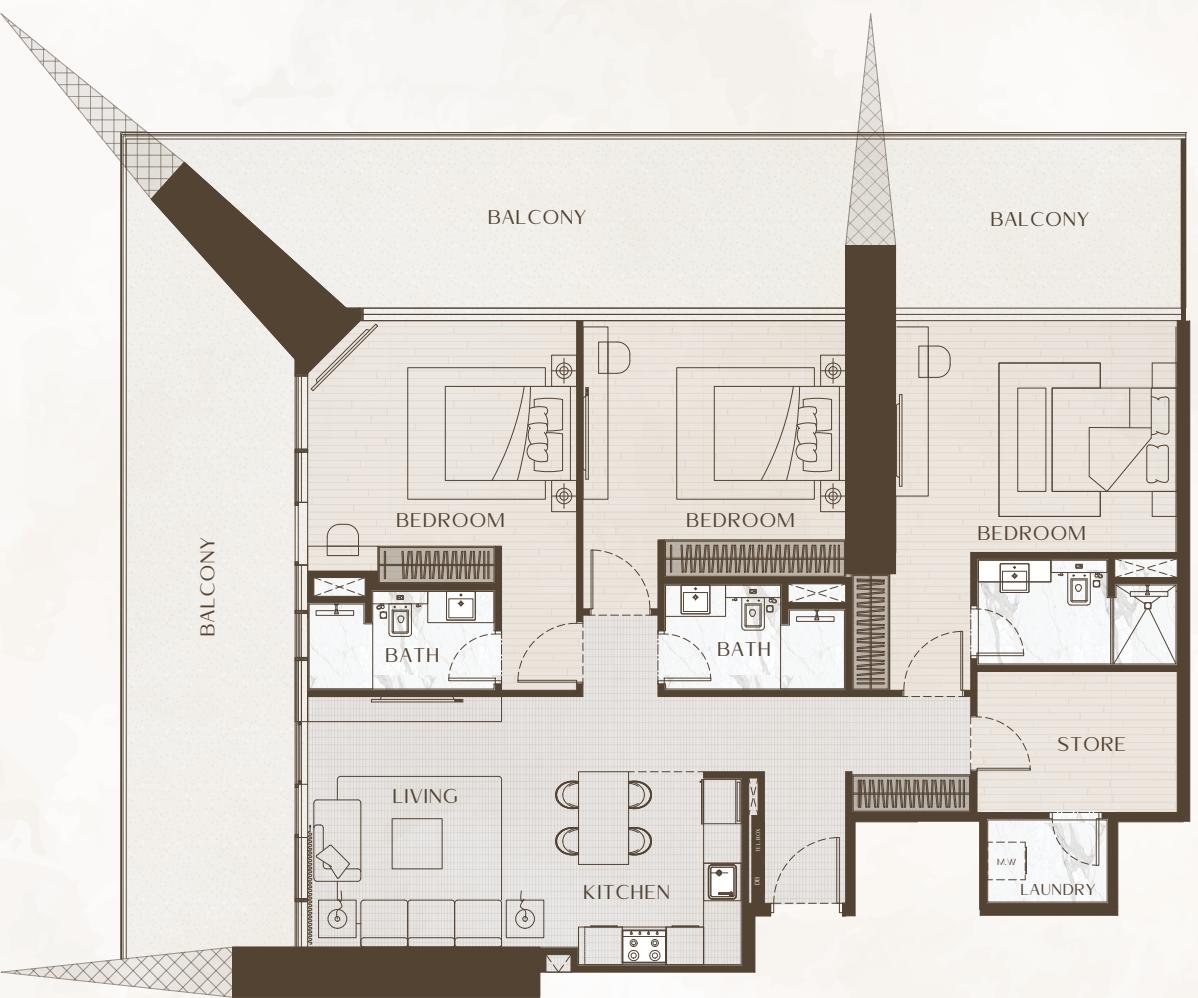

3 Bedroom Wing

UNIT FLOOR PLAN

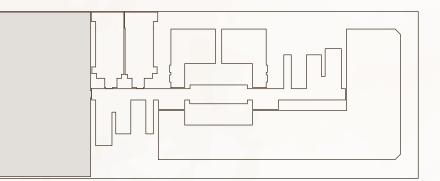


3 BEDROOM TYPE 02

| Area | Sq. M | Sq. Ft |
|-----------------|-----------------------|-------------------------|
| Suite Area | 187.90 m ² | 2022.54 ft ² |
| Balcony Area | 207.02 m ² | 2228.34 ft ² |
| Total Unit Area | 394.92 m ² | 4250.88 ft ² |

FLAT DESIGN COMPONENTS

| | |
|----------------|-------------------|
| M.BATH | 5 m ² |
| M.BEDROOM | 17 m ² |
| M.BATH | 5 m ² |
| M.BEDROOM | 21 m ² |
| MAID BATH | 11 m ² |
| M.BATH | 4 m ² |
| M.BEDROOM | 5 m ² |
| LIVING & INING | 17 m ² |
| KITCHEN | 39 m ² |
| CORRIDOR | 15 m ² |
| FOYER | 9 m ² |
| LAUNDRY | 3 m ² |
| W.C/ HANDWASH | 6 m ² |

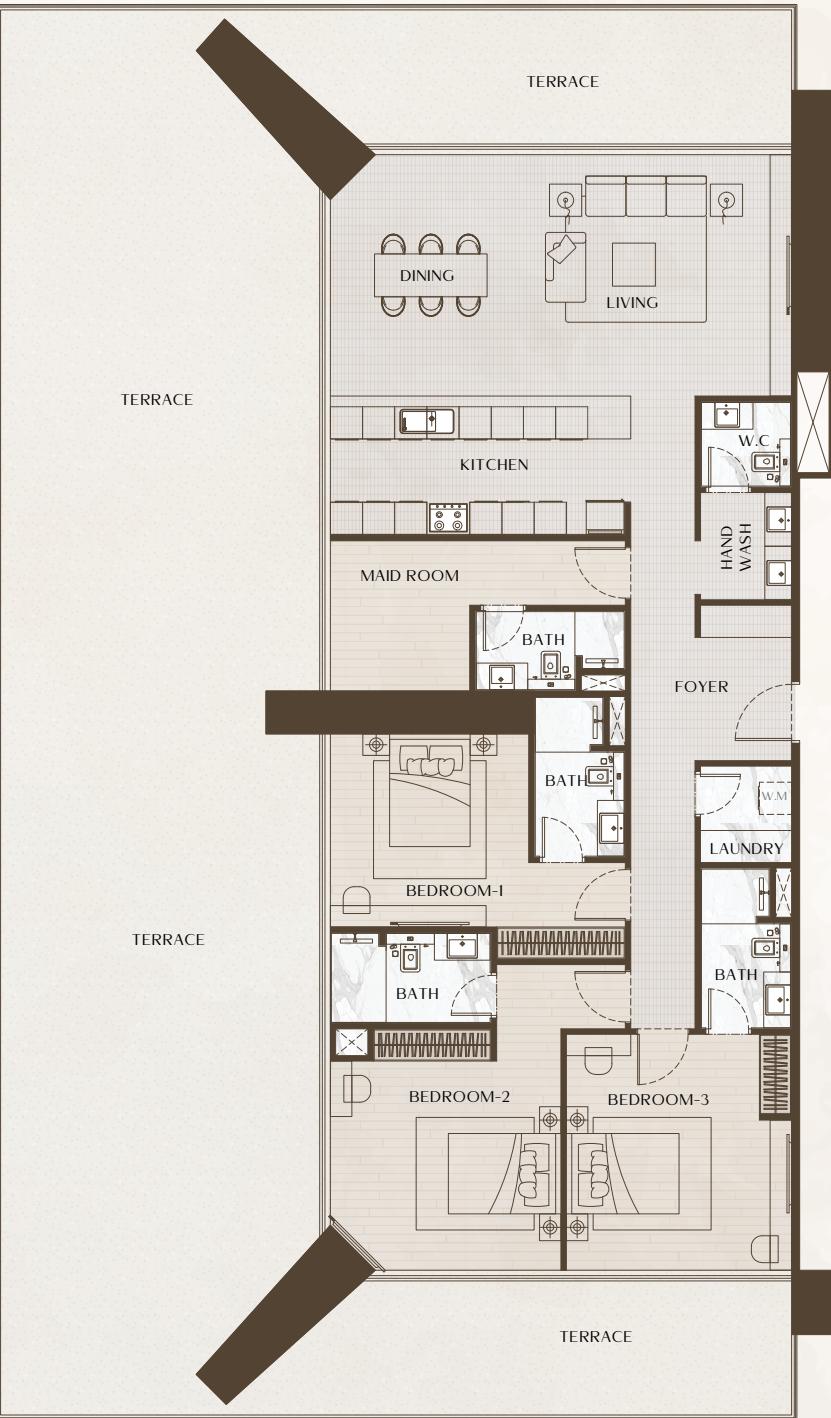


Disclaimer: 1. All room dimensions are measured to structural elements and exclude wall finishes and construction tolerances. 2. All dimensions have been provided by our consultant architects. 3. All materials, dimensions and drawings are approximate. Information is subject to change without notice. 4. Actual suite area may vary from the stated area. Drawings not to scale. The developer reserves the right to make revisions. 5. Calculation of suite area is measured as the area bounded by the centre line of demising or partition walls separating one unit from another unit, the exterior face of all exterior walls, and the exterior face of the corridor wall enclosing the adjoining unit. 6. Calculation of balcony area is measured as the area bounded by the centre line of demising or partition walls separating one unit from another unit, the outermost face of the enclosing guard and the external face of the adjoining balcony. 7. The units are measured at typical floor in the building. Columns may vary in size depending on the floor level. 8. For each unit type, unit sizes and details might be slightly different. Please refer to the sales and purchase agreement for the actual size of each specific unit.

ننوه: إن إعداد الغرف يتم قياسها طبقاً للنماذج الهيكلية مع استبعاد تشتتات الدوران ودرجة تحمل البناء. ٣- جمجمة المعاود والأبعاد والرسومات تقريرية. تختصر المعلومات للتغيير دون اشعار مسبق. ٤- قد تختلف منطقة الجناح الفاعلي عن المساحة المذكورة. الرسومات لا يتم توسيع نطاقها. يحتفظ المطهور بالحق في إجراء التغييرات. ٥- يتم قياس حساب منطقة الجناح الفاعلة أو الفاصلة التي تفصل وحدة عن وحدة أخرى، والوجه الخارجي لمجمجمة الدوران الخارجية، والوجه الخارجي لجدار الممر المحيط بالوحدة المقاومة. ٦- وبواسن حساب منطقة الشرفة على أنها المنطقة التي تتحدى الخط المركزي للدوران الفاصلة أو الفاصلة المترافقه. ٧- يتم قياس الوحدات والمفاصل المتعلقة بها متفرقة وذلك حسب نوع الوحدة.

3 Bedroom Pool Villa


UNIT FLOOR PLAN

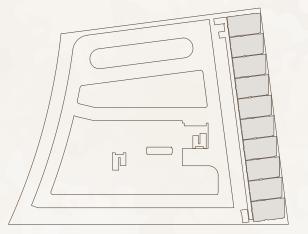

**TOWNHOUSE TYPE 01
LOWER FLOOR**

| AREA | SQ. M | SQ. FT |
|-----------------|-----------------------|-------------------------|
| SUITE AREA | 167.14 m ² | 1799.08 ft ² |
| BALCONY AREA | 51.36 m ² | 552.83 ft ² |
| TOTAL UNIT AREA | 218.50 m ² | 2351.91 ft ² |


| FLAT DESIGN COMPONENTS | |
|------------------------|-------------------|
| M.BATH | 4 m ² |
| M.BEDROOM | 16 m ² |
| MAID BATH | 3 m ² |
| MAID BEDROOM | 7 m ² |
| KITCHEN | 8 m ² |
| LIVING & DINING | 22 m ² |
| M.BATH | 31 m ² |
| M.BEDROOM | 4 m ² |
| M.BATH | 23 m ² |
| M.BEDROOM | 8 m ² |
| FOYER | 2 m ² |
| W.C | 21 m ² |
| CORRIDOR | 4 m ² |
| STORE | 2 m ² |

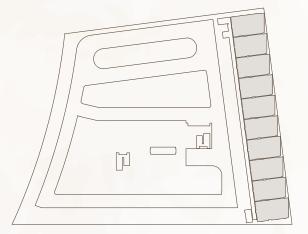

**TOWNHOUSE TYPE 01
UPPER FLOOR**

| AREA | SQ. M | SQ. FT |
|-----------------|-----------------------|-------------------------|
| SUITE AREA | 167.14 m ² | 1799.08 ft ² |
| BALCONY AREA | 51.36 m ² | 552.83 ft ² |
| TOTAL UNIT AREA | 218.50 m ² | 2351.91 ft ² |

| FLAT DESIGN COMPONENTS | |
|------------------------|-------------------|
| M.BATH | 4 m ² |
| M.BEDROOM | 16 m ² |
| MAID BATH | 3 m ² |
| MAID BEDROOM | 7 m ² |
| KITCHEN | 8 m ² |
| LIVING & DINING | 22 m ² |
| M.BATH | 31 m ² |
| M.BEDROOM | 4 m ² |
| M.BATH | 23 m ² |
| M.BEDROOM | 8 m ² |
| FOYER | 2 m ² |
| W.C | 21 m ² |
| CORRIDOR | 4 m ² |
| STORE | 2 m ² |

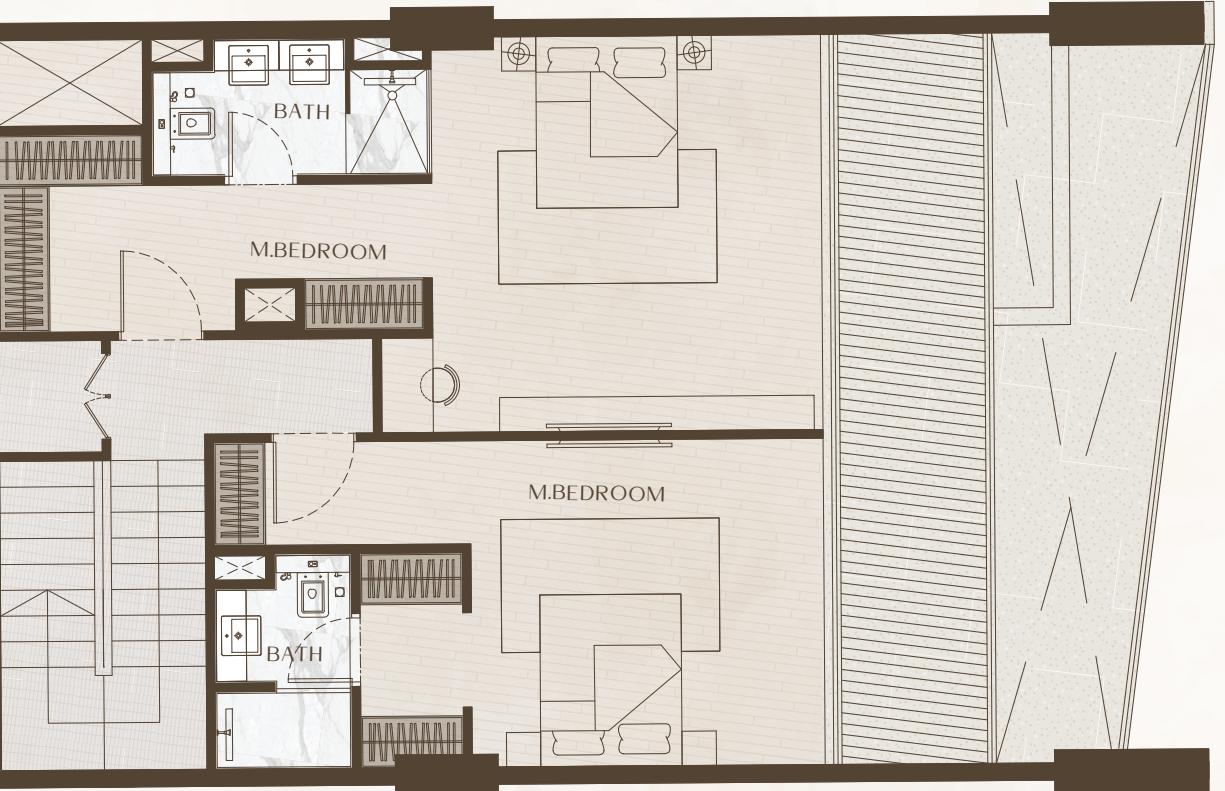


Disclaimer: 1. All room dimensions are measured to structural elements and exclude wall finishes and construction tolerances. 2. All dimensions have been provided by our consultant architects. 3. All materials, dimensions and drawings are approximate. Information is subject to change without notice. 4. Actual suite area may vary from the stated area. Drawings not to scale. The developer reserves the right to make revisions. 5. Calculation of suite area is measured as the area bounded by the centre line of demising or partition walls separating one unit from another unit, the exterior face of all exterior walls, and the exterior face of the corridor wall enclosing the adjoining unit. 6. Calculation of balcony area is measured as the area bounded by the centre line of demising or partition walls separating one unit from another unit, the outmost face of the enclosing guard and the external face of the adjoining balcony. 7. The units are measured at typical floor in the building. Columns may vary in size depending on the floor level. 8. For each unit type, unit sizes and details might be slightly different. Please refer to the sales and purchase agreement for the actual size of each specific unit.

توضیحات: ١- ابعاد الغرف يتم قياسها طبقاً للعناصر الهندسية في المبني ودرجها تتحمل البناء. ٢- جميع البيانات تم تزويدنا من قبل المهندسين المعتمدين الاستشاريين لدينا. ٣- جميع البيانات تم تزويدنا من قبل المهندسين المعتمدين الاستشاريين لدينا. ٤- قد تختلف منطقة الجناح الفعلي عن المساحة المذكورة. الرسمات لا يتم تزويدنا بها طبقاً لاحتياجها. ينفي المطور بال minden في إجراء التغييرات. ٥- يتم قياس مساحة منطقه الاجنحة المبنية بخط المركزي للحدائق الفاصلية والواجهة الخارجية، والووجه الخارجي للحدائق المفتوحة المحيطة بالوحدة المحيطة. ٦- وقياس مساحة منطقة الشرفة على أنها المذكورة التي يحدوها الخط المركزي للحدائق الفاصلية أو الفاصلية التي تفصل وحدة عن وحدة أخرى، والووجه الخارجي للشرفة المجاورة. ٧- يتم قياس الوحدات في الطابق المنفرد في المبني، قد تختلف الأعمدة في الحجم حسب مستوى الطابق، والووجه الخارجي للشرفة المجاورة. ٨- يتم قياس الوحدات في الطابق المنفرد في المبني، قد تكون احداث الوحدات والتفاصيل المتعلقة بها مختلفة وذلك حسب نوع الوحدة.

رجبي الارجوع الى اتفاقية البيع والشراء لمعرفة التفصيل الفعلي لكل وحدة.

4 Bedroom Royal Penthouse


UNIT FLOOR PLAN

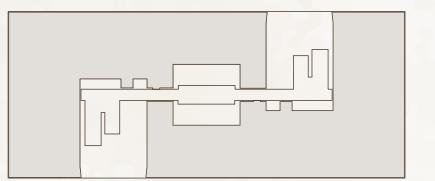

4 BEDROOM TYPE 01

| AREA | SQ. M | SQ. FT |
|-----------------|-----------------------|-------------------------|
| SUITE AREA | 225.22 m ² | 2424.25 ft ² |
| BALCONY AREA | 405.42 m ² | 4363.90 ft ² |
| TOTAL UNIT AREA | 630.64 m ² | 6788.15 ft ² |

| FLAT DESIGN COMPONENTS | |
|------------------------|-------------------|
| BATH | 6 m ² |
| BEDROOM | 16 m ² |
| BEDROOM | 16 m ² |
| LAUNDRY | 1 m ² |
| M.BATH | 11 m ² |
| M.BEDROOM | 24 m ² |
| M.BATH | 6 m ² |
| M.BEDROOM | 16 m ² |
| LIVING & DINING | 50 m ² |
| KITCHEN | 16 m ² |
| CORRIDOR | 17 m ² |
| FOYER | 8 m ² |
| W.C | 6 m ² |
| MAID ROOM | 7 m ² |
| MAID BATHROOM | 4 m ² |

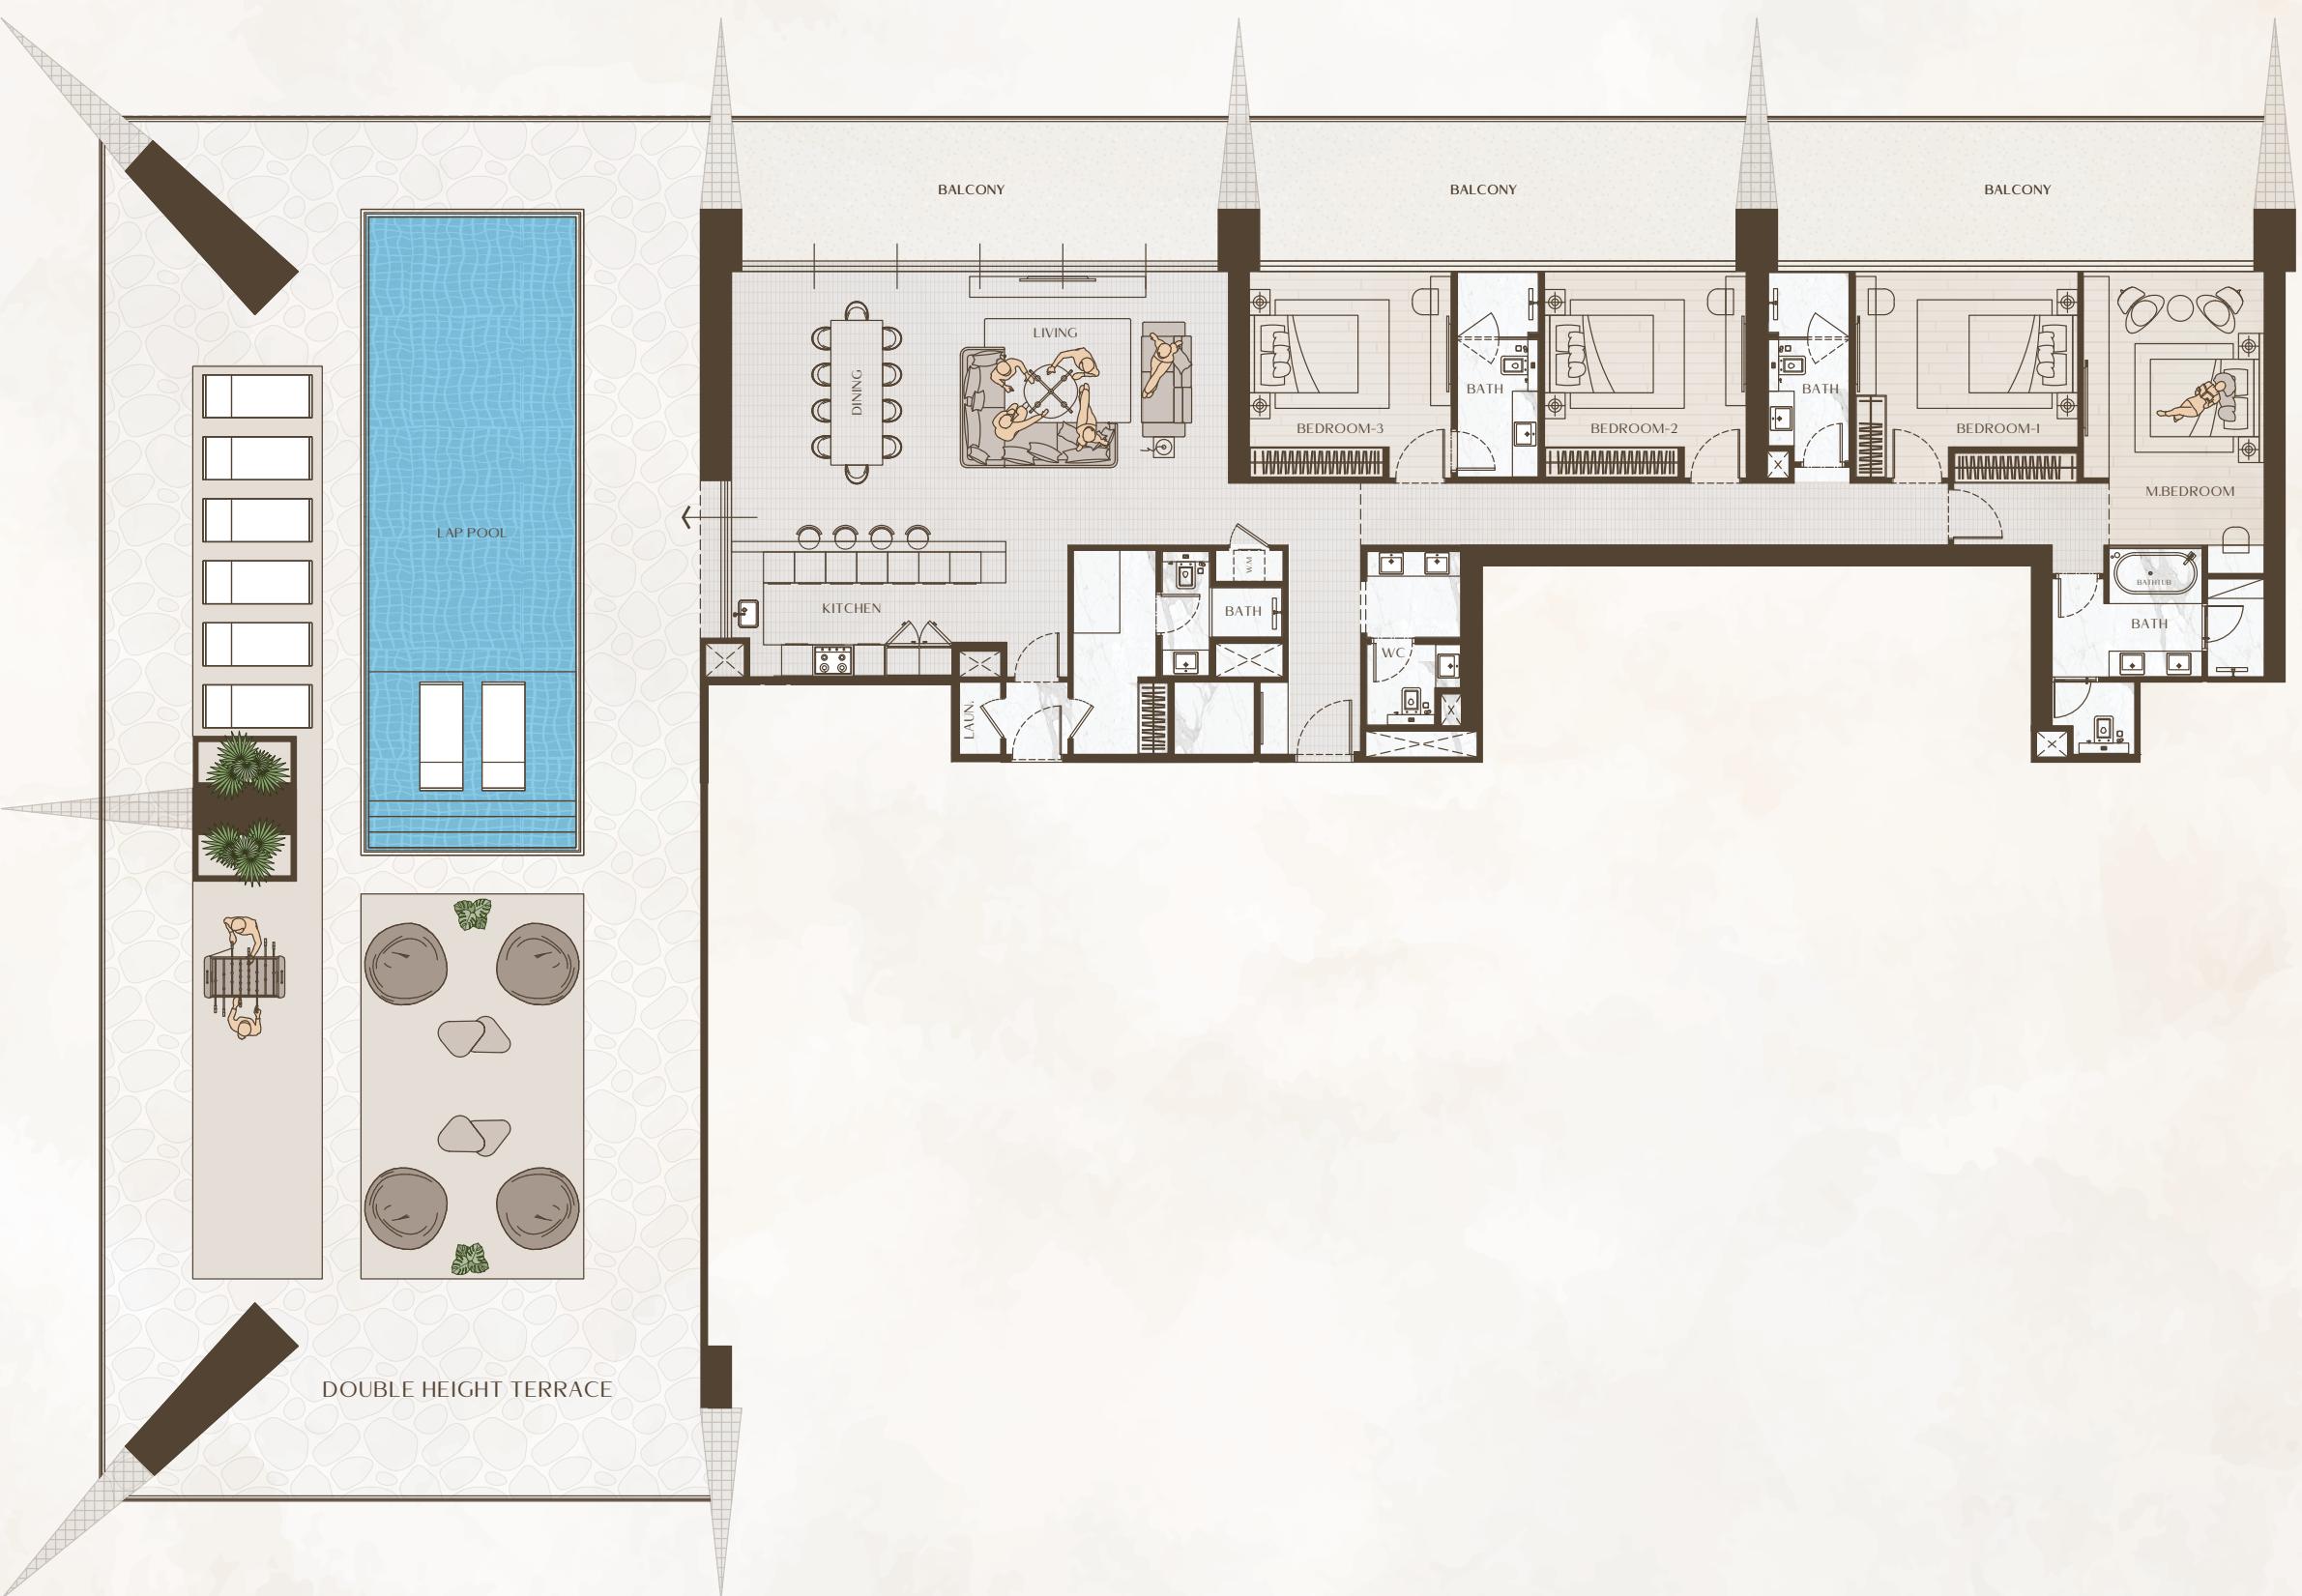

Disclaimer: 1. All room dimensions are measured to structural elements and exclude wall finishes and construction tolerances. 2. All dimensions have been provided by our consultant architects. 3. All materials, dimensions and drawings are approximate. Information is subject to change without notice. 4. Actual suite area may vary from the stated area. Drawings not to scale. The developer reserves the right to make revisions. 5. Calculation of suite area is measured as the area bounded by the centre line of demising or partition walls separating one unit from another unit, the exterior face of all exterior walls, and the exterior face of the corridor wall enclosing the adjoining unit. 6. Calculation of balcony area is measured as the area bounded by the centre line of demising or partition walls separating one unit from another unit, the outmost face of the enclosing guard and the external face of the adjoining balcony. 7. The units are measured at typical floor in the building. Columns may vary in size depending on the floor level. 8. For each unit type, unit sizes and details might be slightly different. Please refer to the sales and purchase agreement for the actual size of each specific unit.

توضیحات: ١- ابعاد الغرف يتم قياسها طبقاً للعناصر الهندسية مع استبعاد تفاصيل الجدران ودرجة تحمل البناء. ٢- جميع القياسات تم تزويدها من قبل المهندسين المعتمدين الاستشاريين لدينا. ٣- جمجمة المواد والاراء والرسومات تقريرية. توضع المعلومات للتغيير دون اشعار مسبق. ٤- قد تختلف منطقة الجناح الفعلي عن المساحة المذكورة. الرسمات لا يتم توزيعها طبقاً لها، ينصح المطور بالرجوع إلى إجراء التغييرات. ٥- يتم قياس مساحة منطقه الاتصال بالوحدة المركزي للحدائق، الفاصله، والوجه الداخلي للجدار الممتد بالوحدة المحيطة. ٦- وقياس مساحة منطقة الشرفة على أنها المنقطه التي يحددها الخط المركزي للحدائق، الفاصله، والوجه الداخلي للشرفة المجاورة. ٧- يتم قياس الوحدات في الطابق الممتد في المبني، قد تختلف الأعمدة في الحجم حسب مستوى الطابق، والوجه الداخلي للشرفة المجاورة. ٨- يتم قياس الوحدات في الطابق الممتد في المبني، قد تختلف الأعمدة في الحجم حسب مساحتها، وقد تختلف الأعمدة والتفاصيل المتعلقة بها مثخانة وذلك حسب نوع الوحدة.

رجى الرجوع إلى اتفاقية البيع والشراء لمعرفة التفصيل لكل وحدة.



